




DV 110 kV DOBOJ - 1

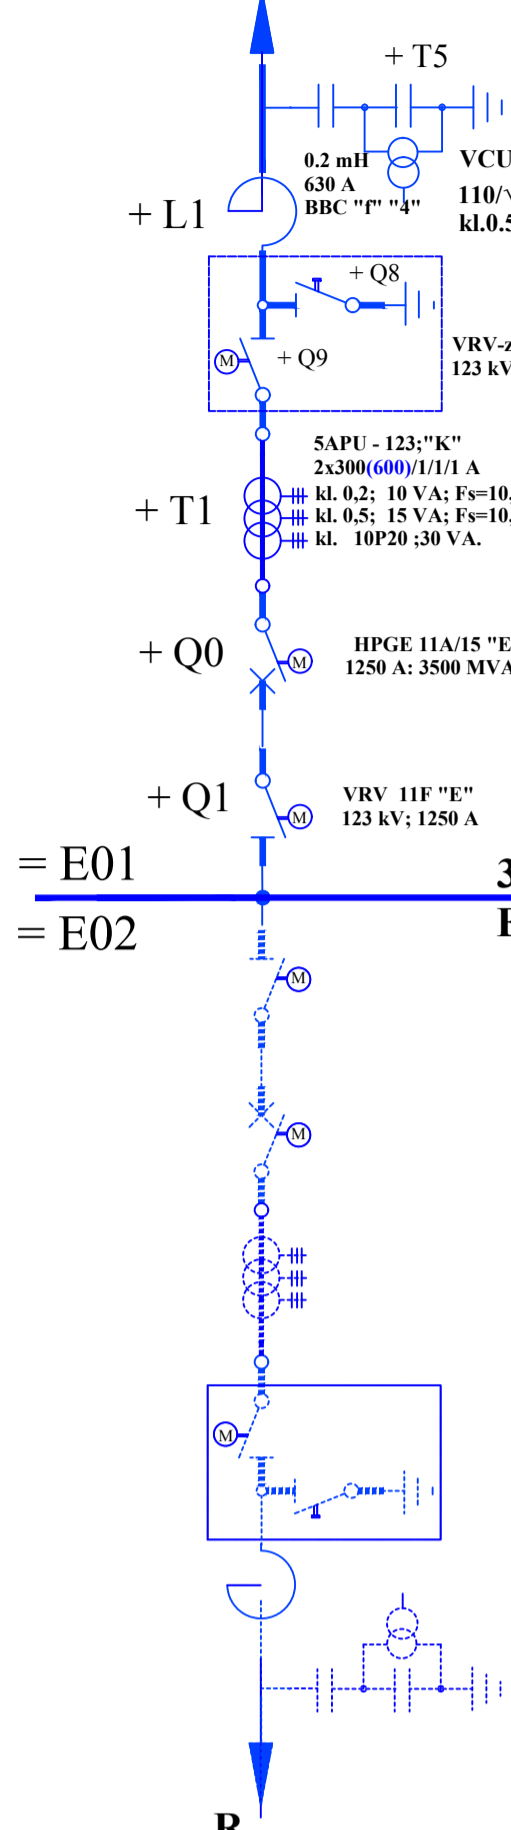







DV 110 kV LUKAVAC

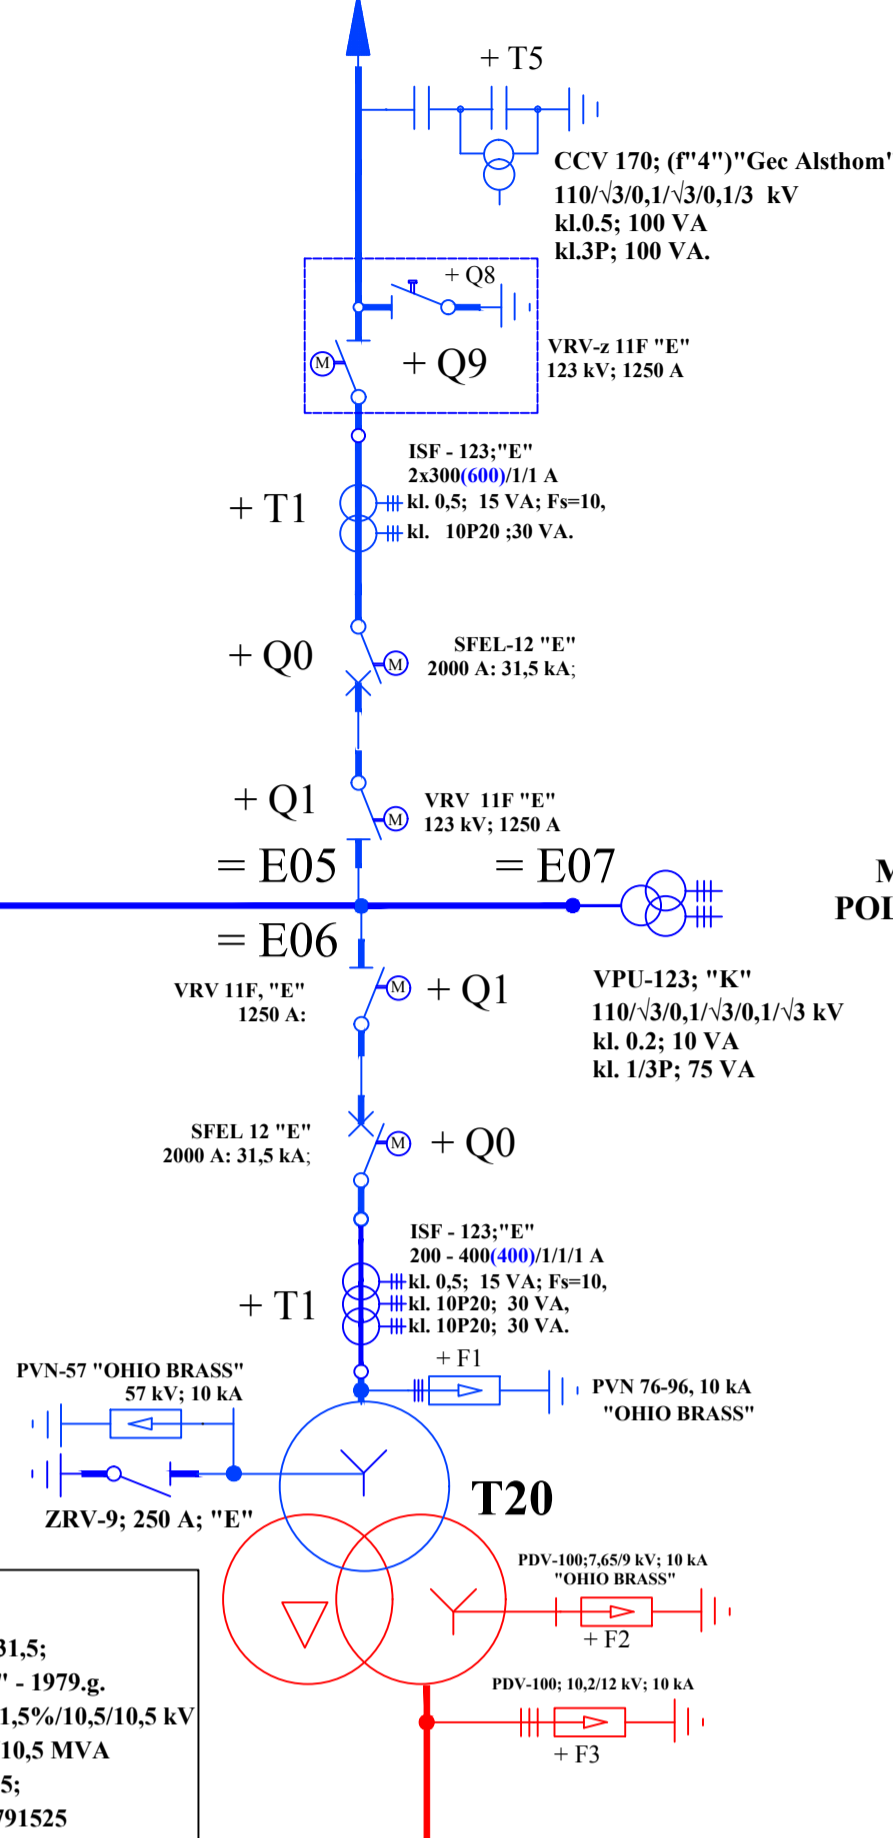

R

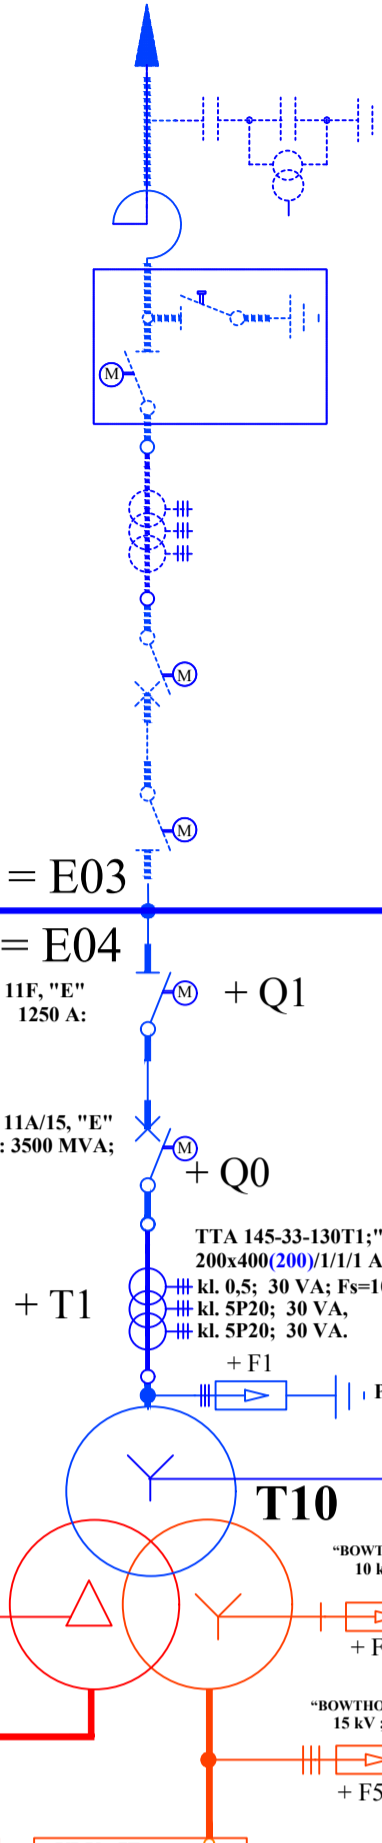

MJERNO POLJE 110 kV

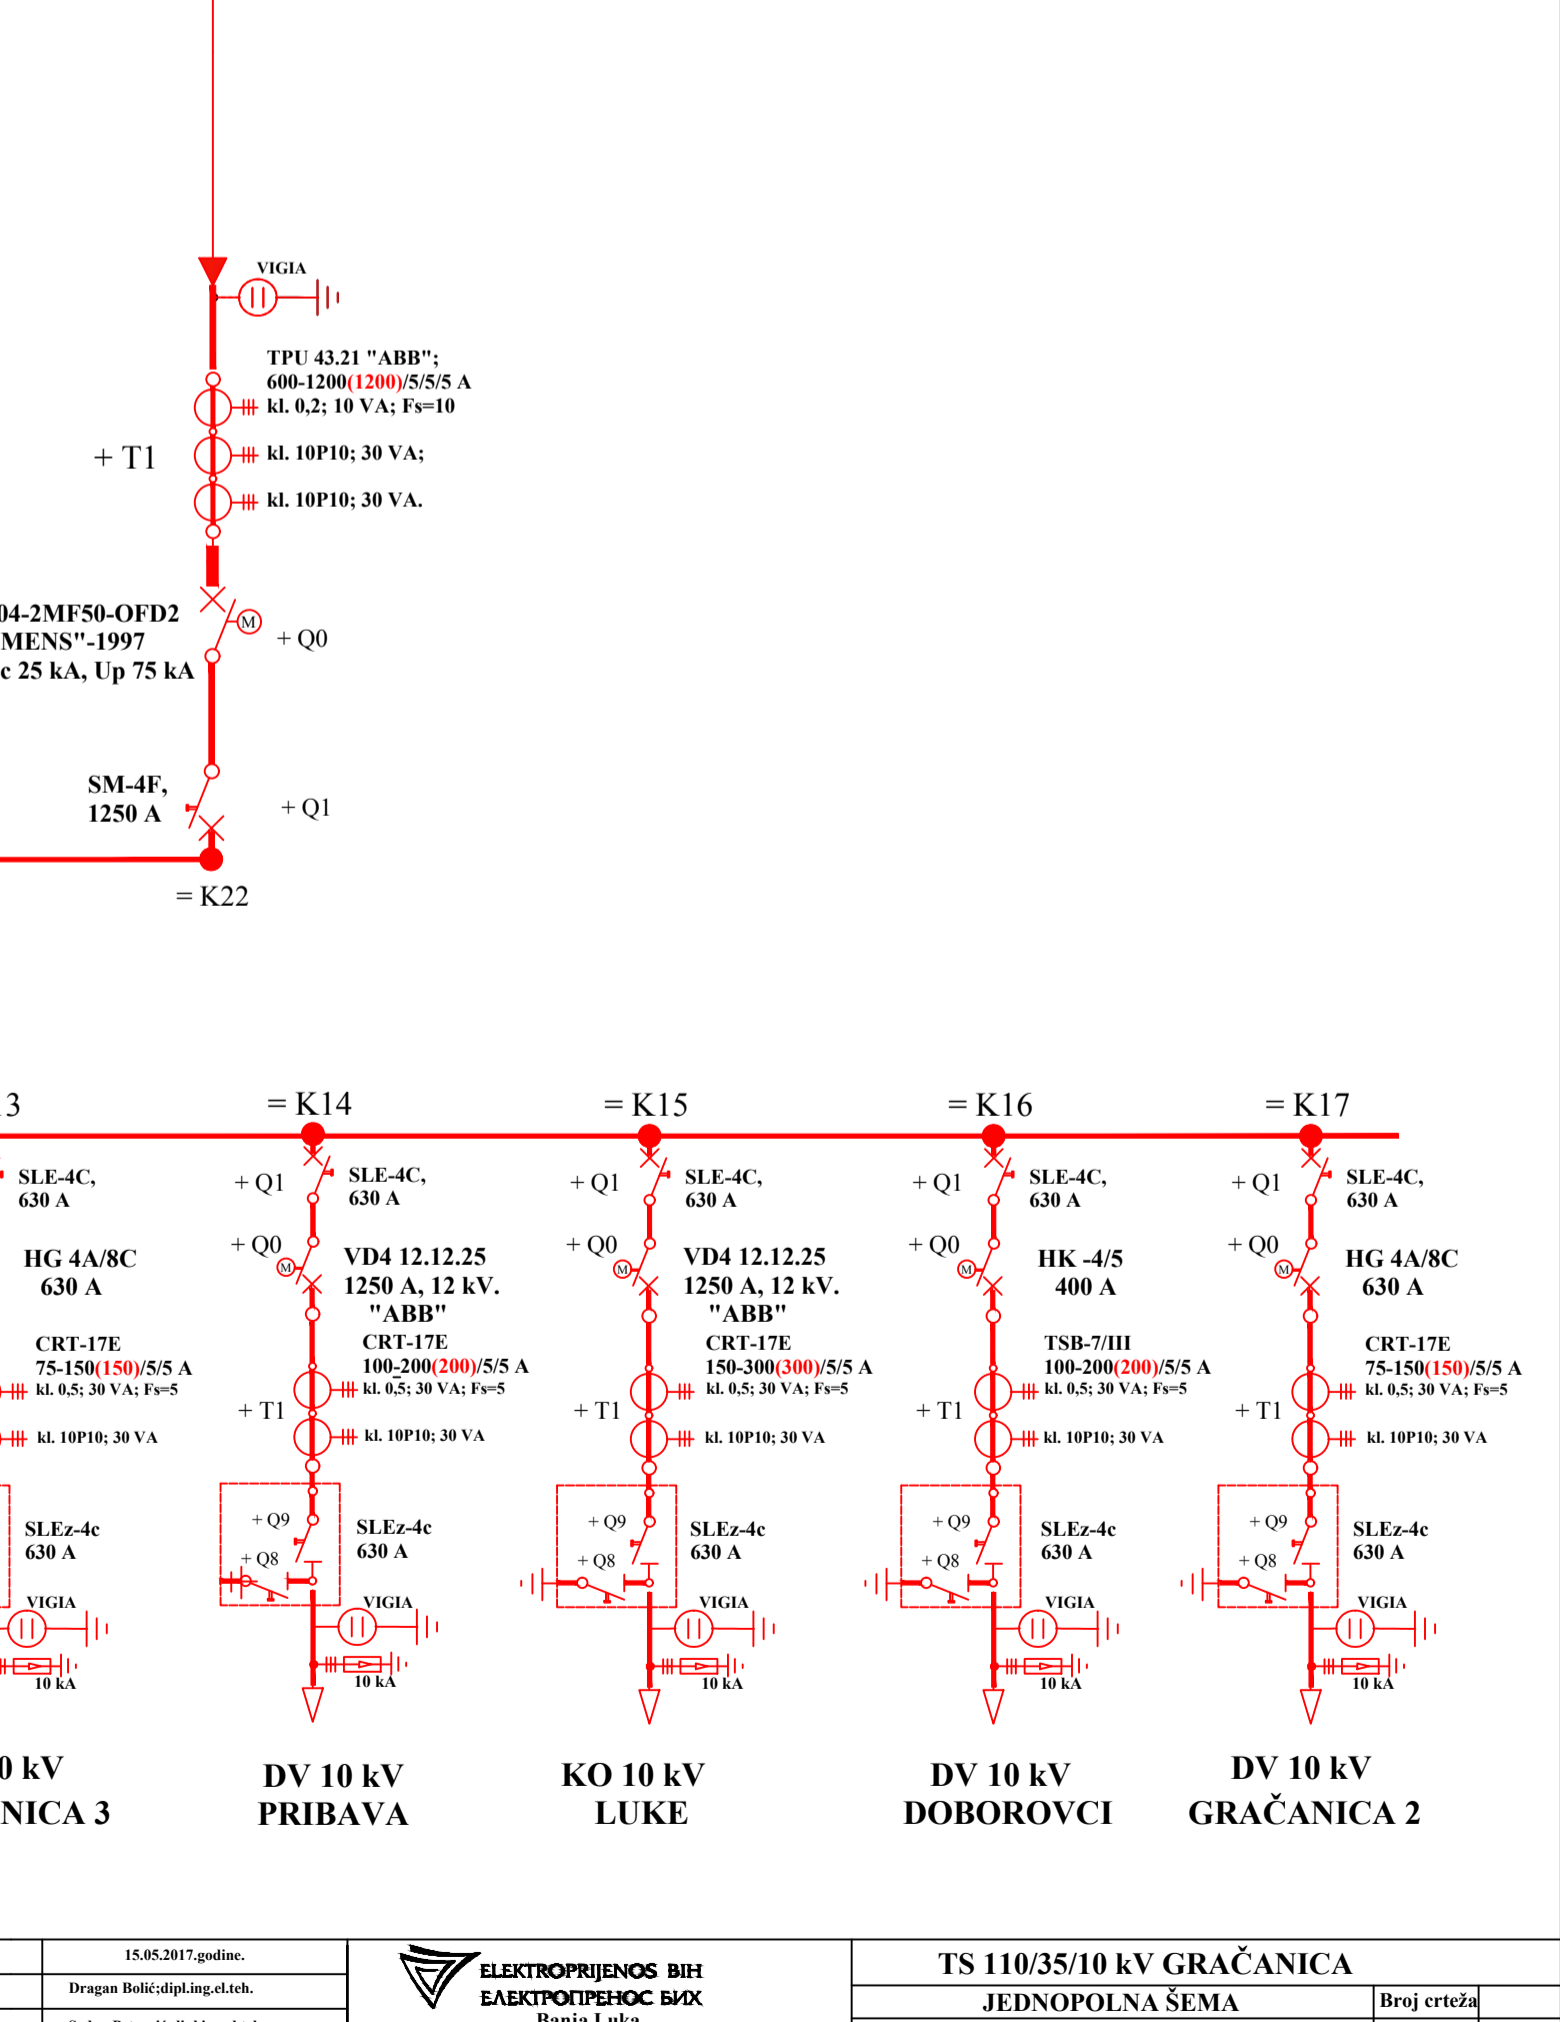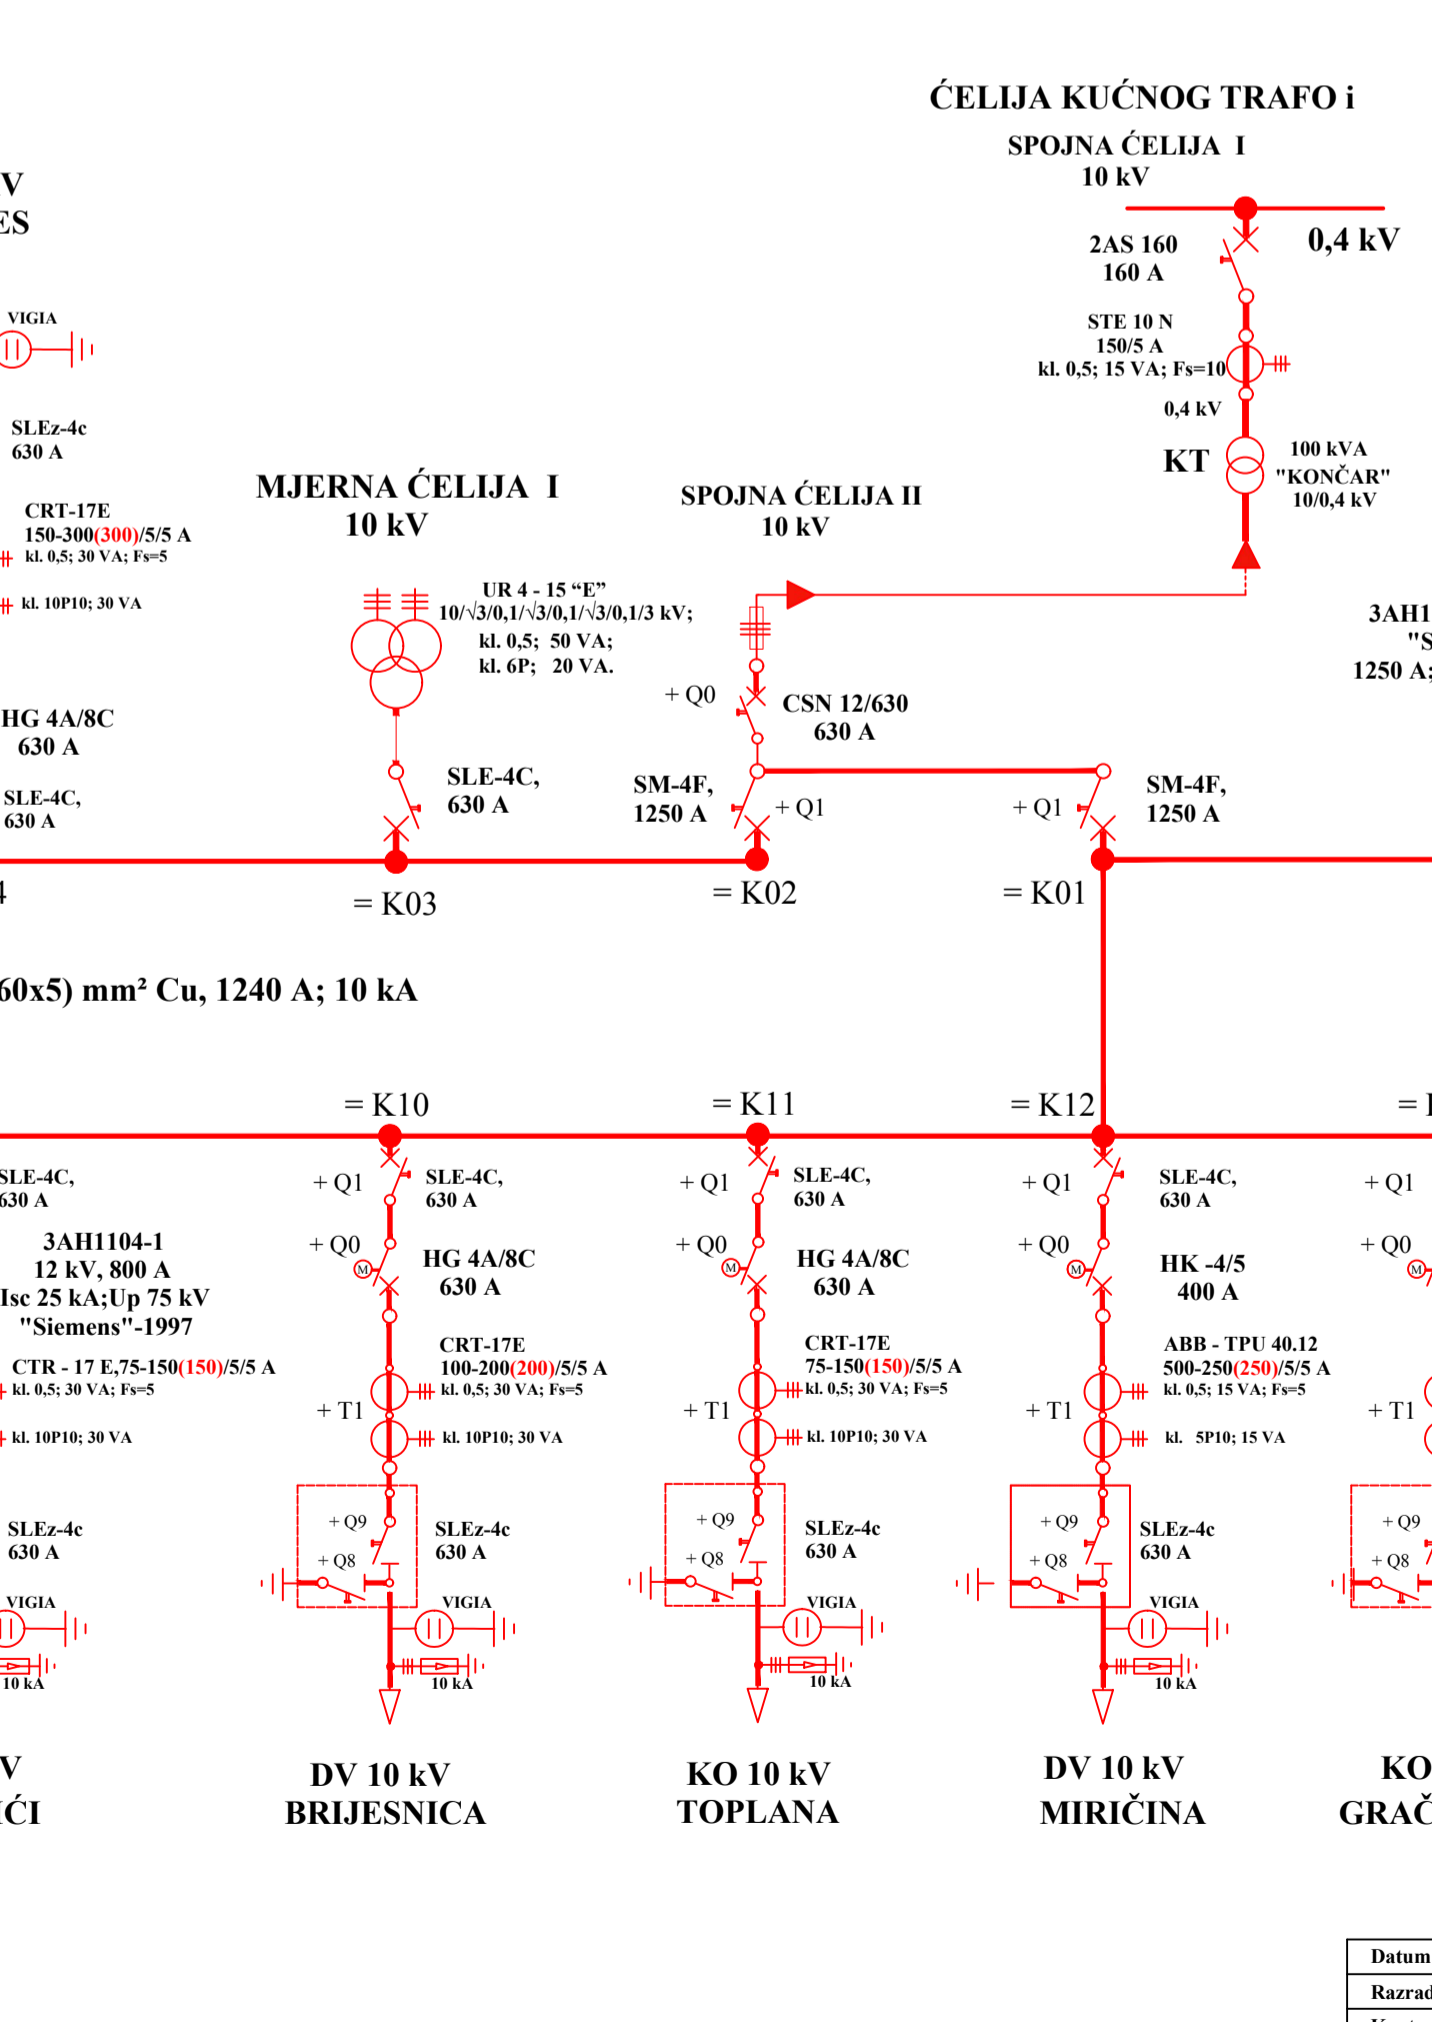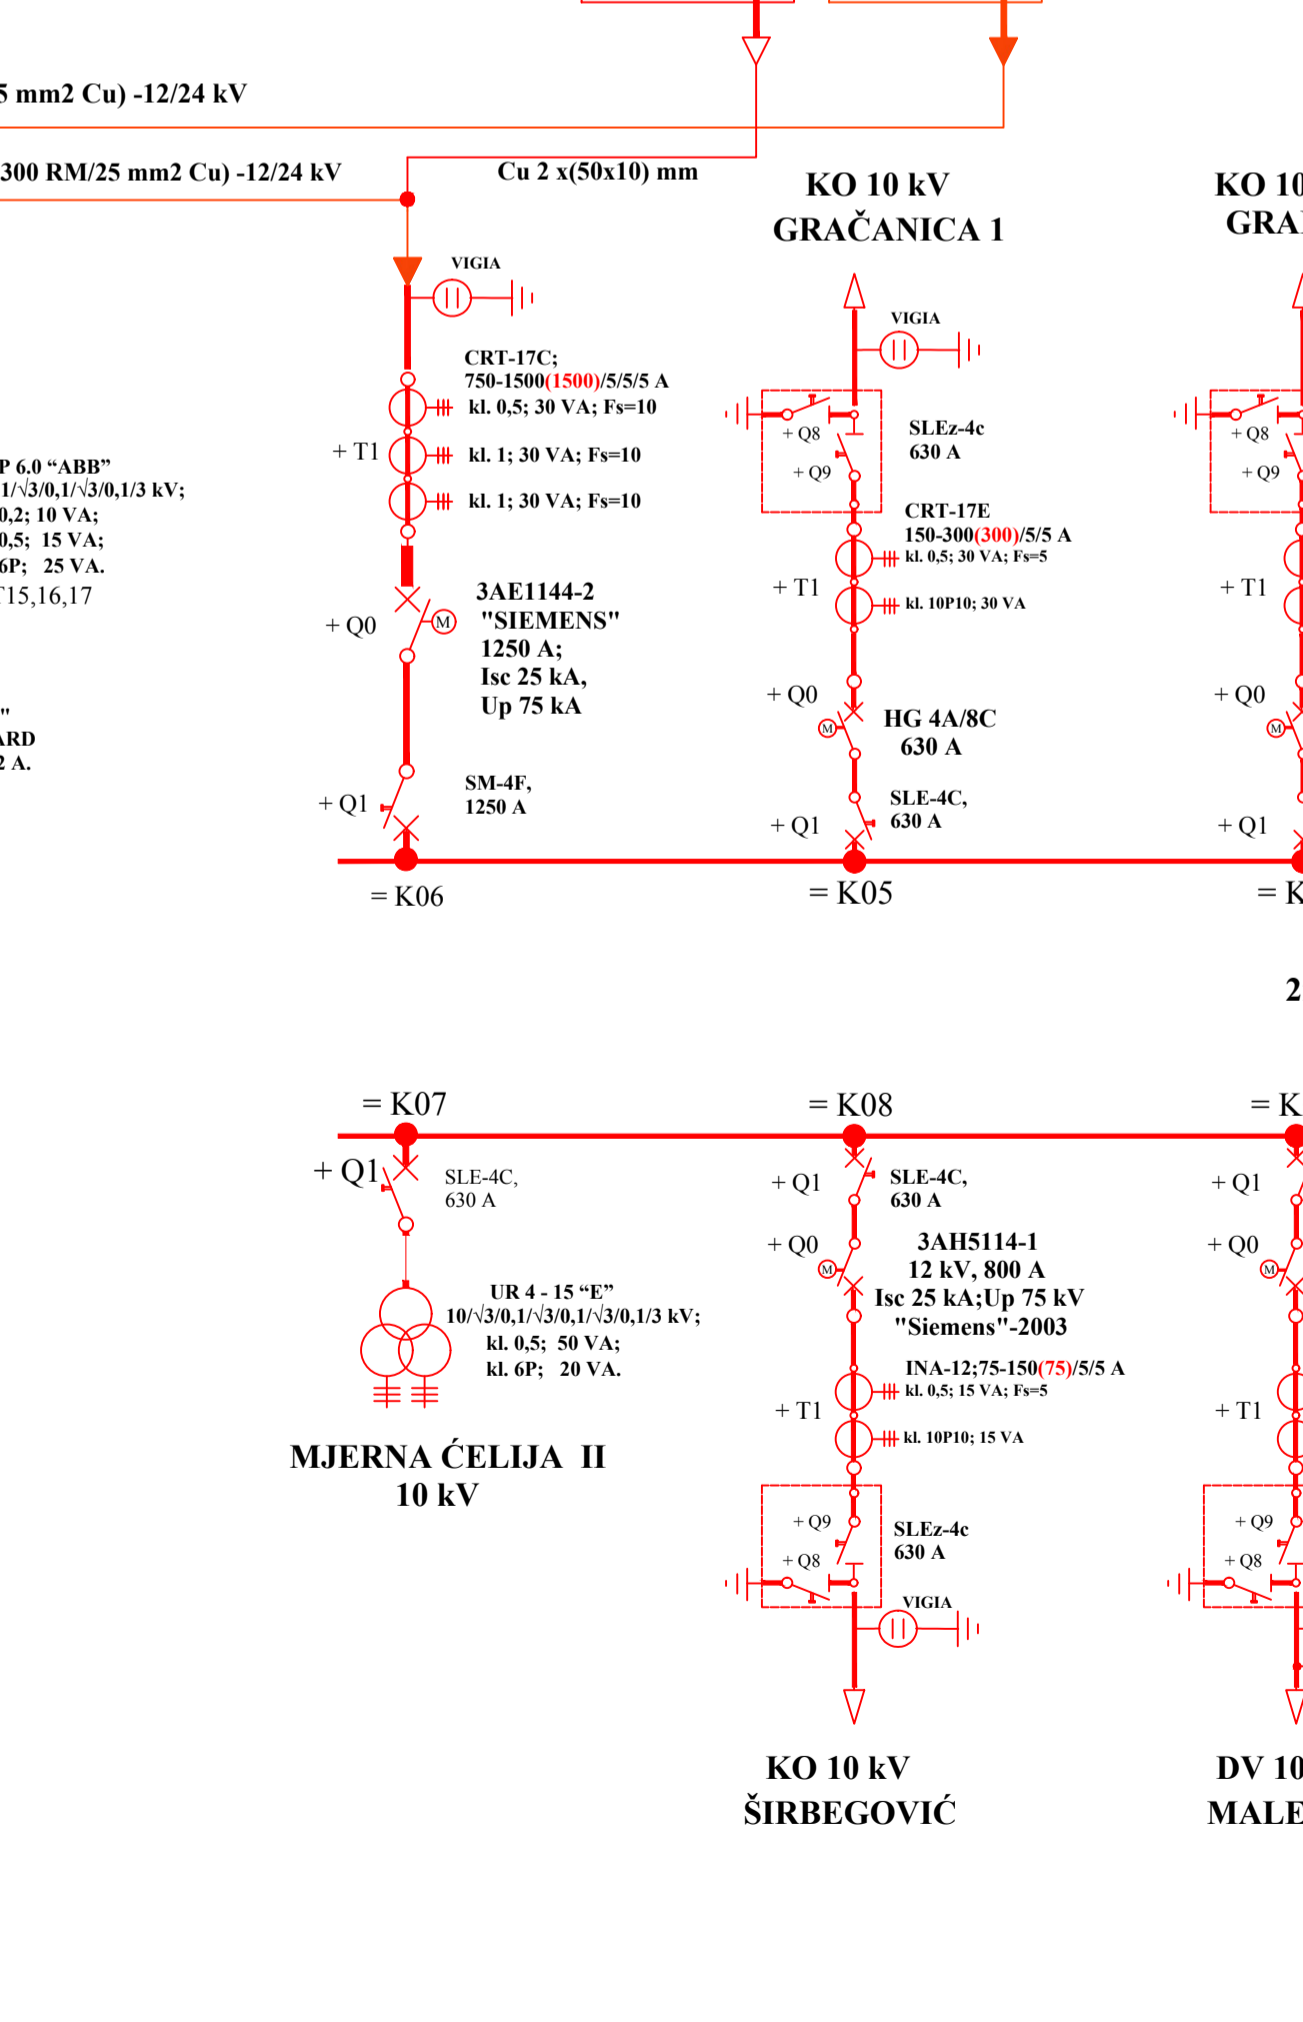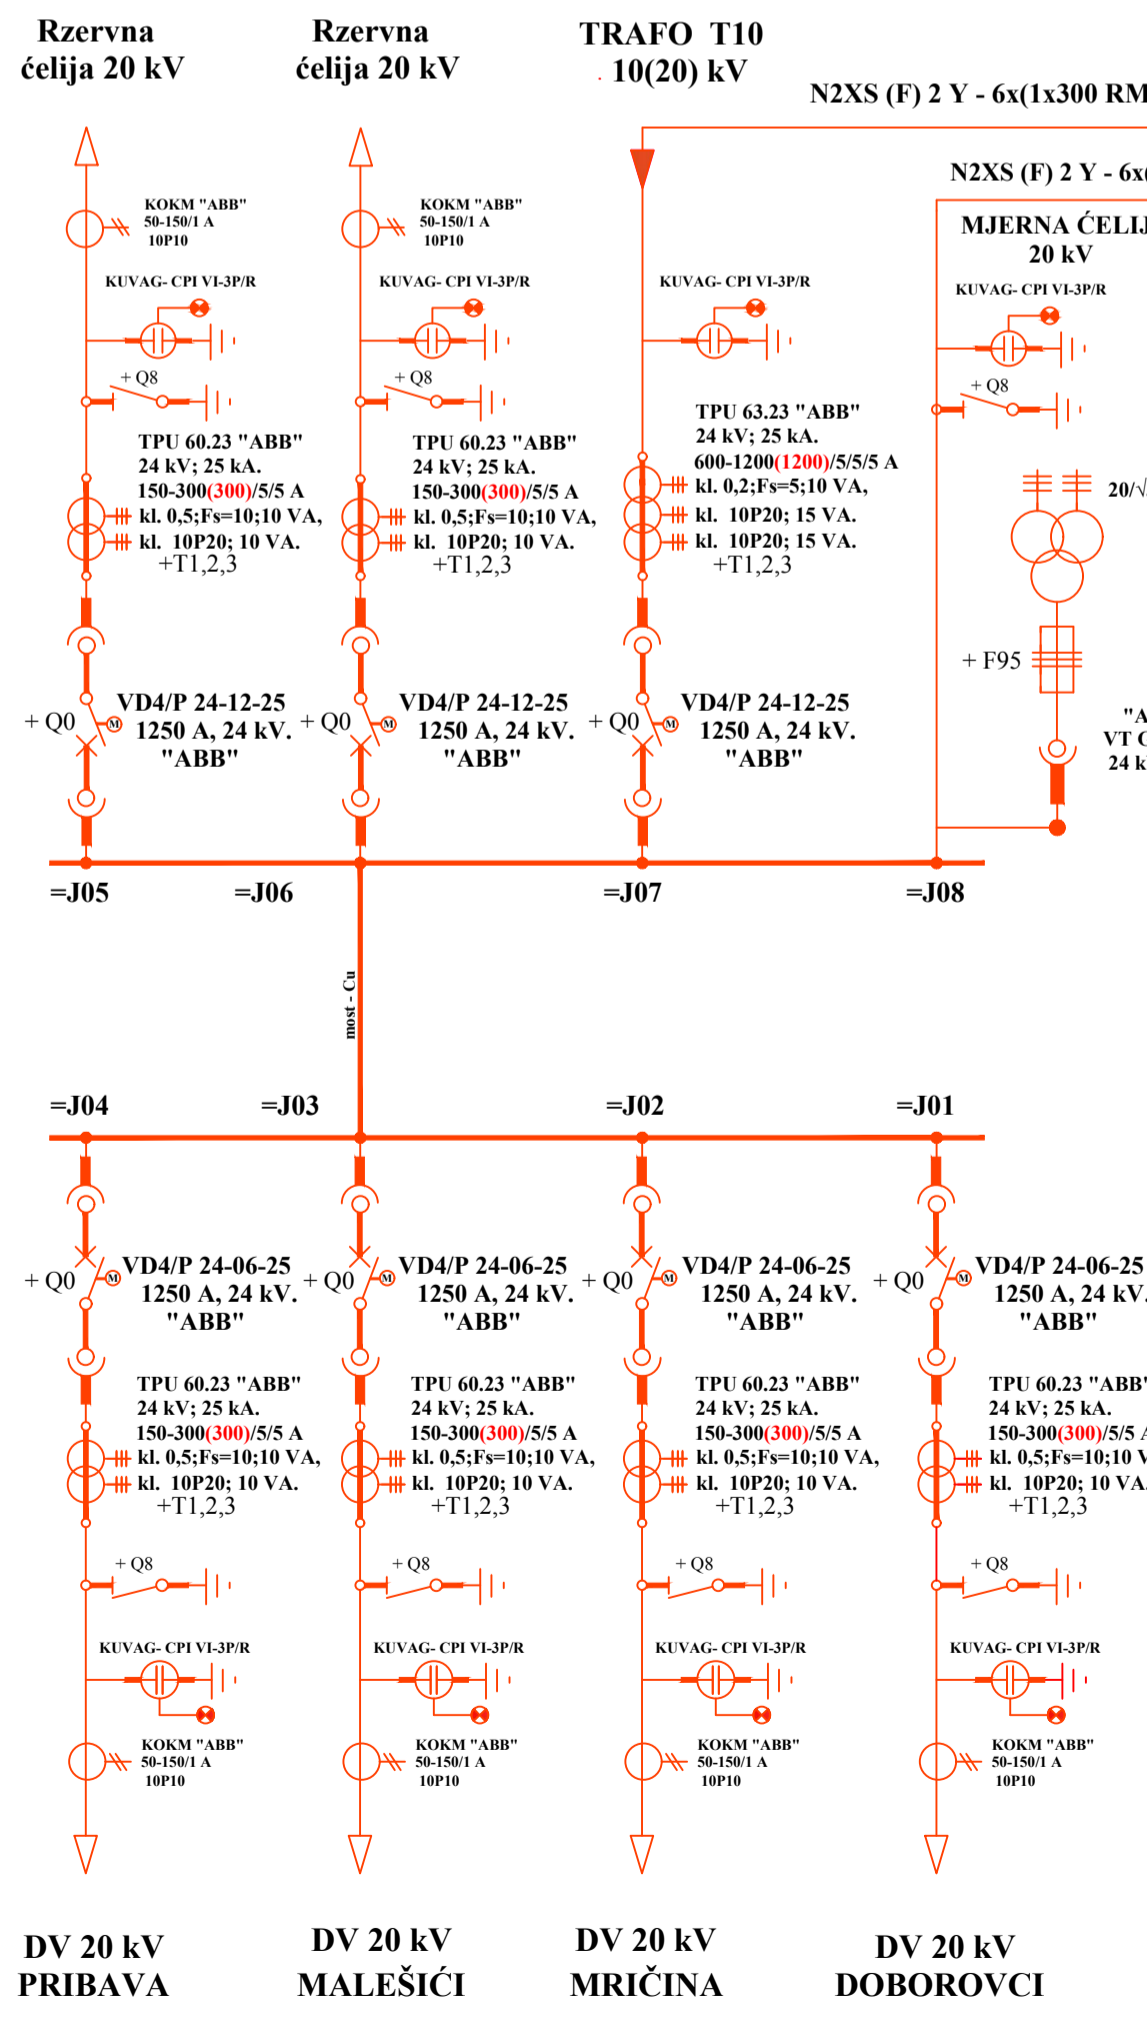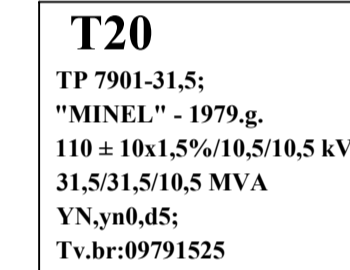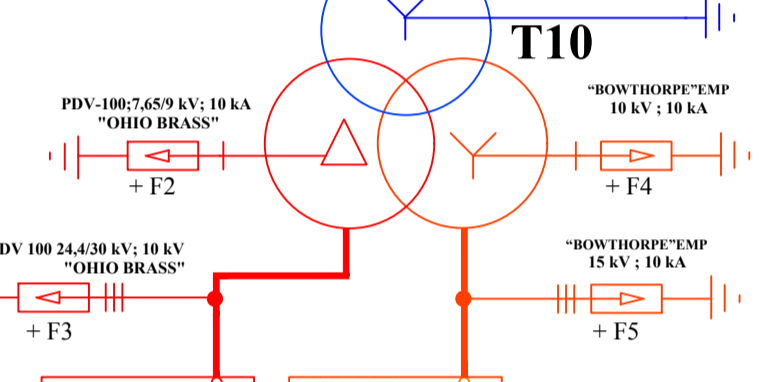

DV 20 kV PRIBAVA, DV 20 kV MALEŠIĆI, DV 20 kV MRIČINA, DV 20 kV DOBOROVCI

DV 10 kV ŠIRBEGOVIĆ, DV 10 kV MALEŠIĆI, DV 10 kV BRIJESNICA, DV 10 kV TOPLANA, DV 10 kV MIRIČINA, DV 10 kV GRAČANICA 3, DV 10 kV PRIBAVA, DV 10 kV LUKE, DV 10 kV DOBOROVCI, DV 10 kV GRAČANICA 2

Datum: 15.05.2017.godine, Razradio: Dragan Bolić(dipl.ing.elekt.), Kontrolisao: Srdan Petrović(dipl.ing.elekt.), Odobrio: Srdan Petrović(dipl.ing.elekt.)

ELEKTROPRIPREMA BIH
ELEKTROPRIPREMA BIH
Banja Luka
OPERATIVNO PODRUČJE TUZLA

TS 110/35/10 kV GRAČANICA	
JEDNOPOLNA ŠEMA	
Broj crteža:	
List:	
Zamjena:	