



3-10(20) kV; 50 Hz; 2000 A; 25 kA(3SEC.)

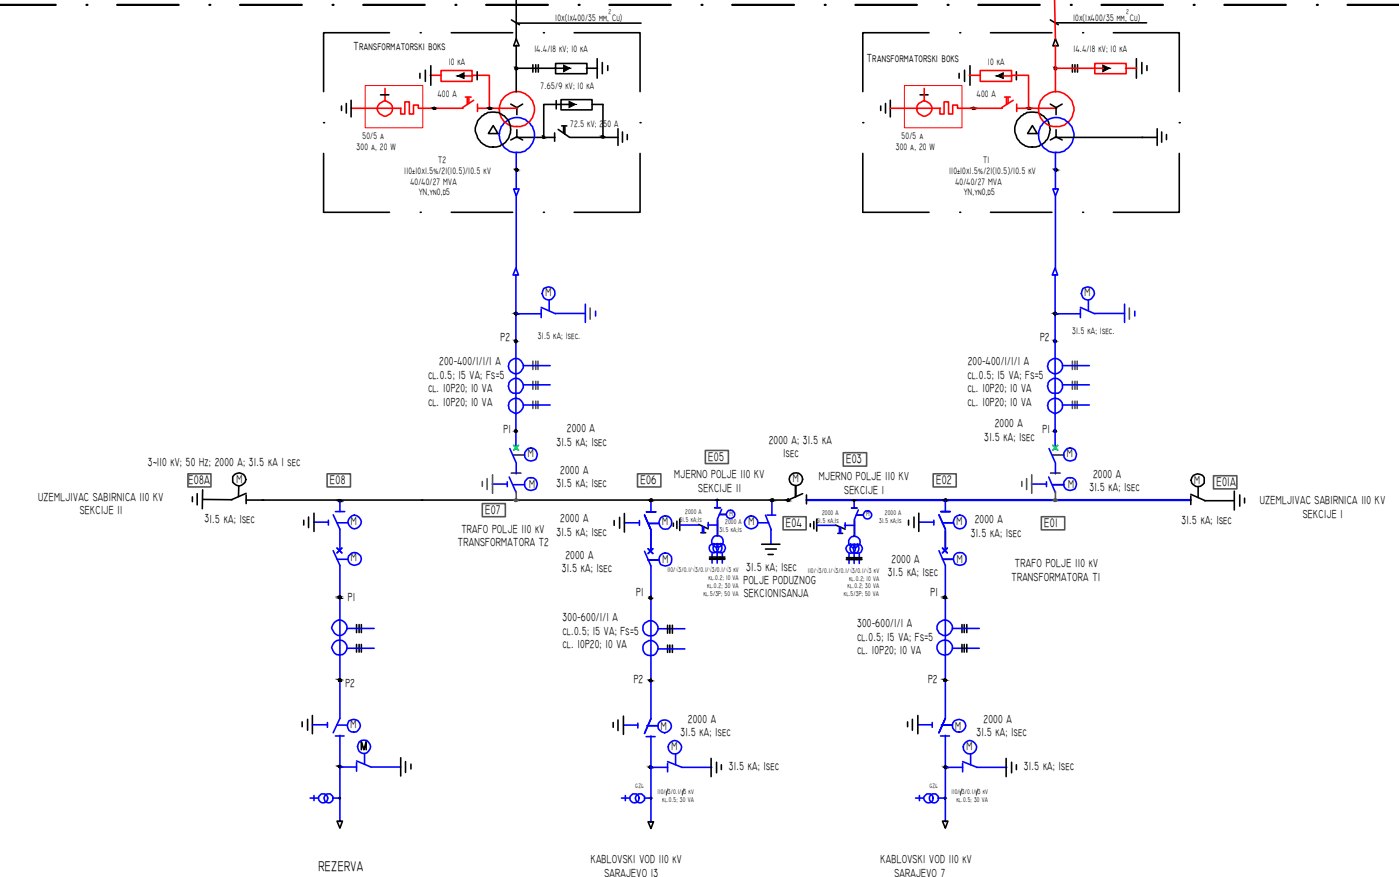


POSTROJENJE 10(20) kV



TS 110/20/10 kV SARAJEVO 12
 IZGRADNJA TRANSFORMATORSKE STANICE
 PROJEKTI ZADATAK ZA IZRADU GLAVNOG PROJEKTA
 JEDNOLINJSKA SEMA
 PRILOG BR. 2

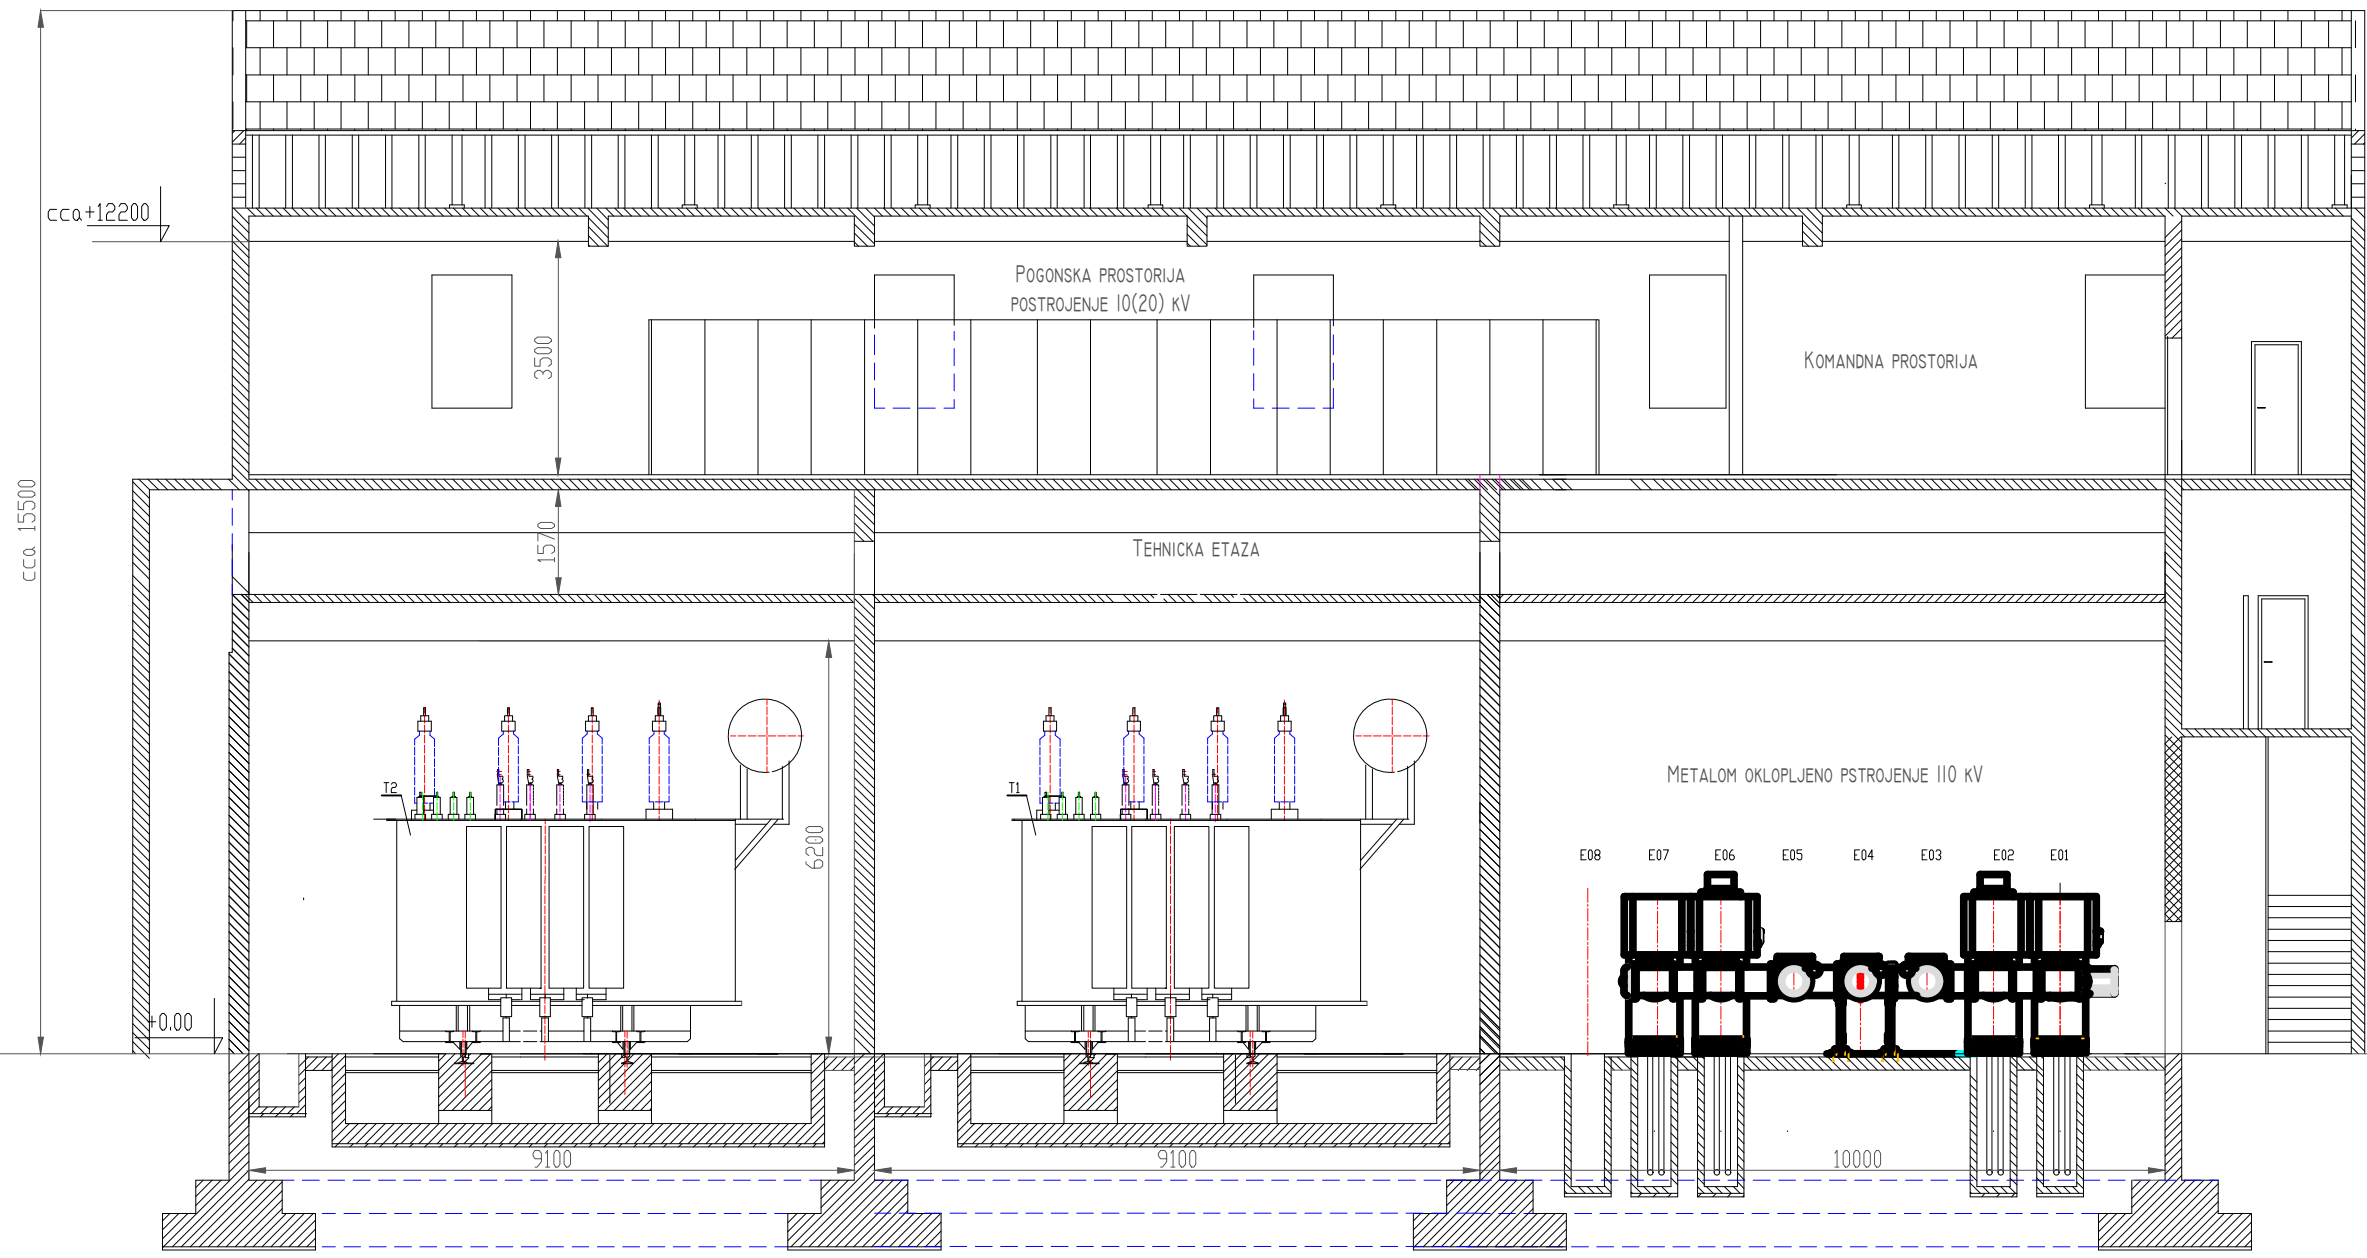


TS 110/20/10 kV SARAJEVO 12
 IZGRADNJA TRANSFORMATORSKE STANICE
 PROJEKTI ZADATAK ZA IZRADU GLAVNOG PROJEKTA
 SMJEŠTAJ ENERGETSKIH TRANSFORMATORA T2 , T1 I
 MOP-a U KOMANDNO POGONSKOJ ZGRADI
 PRILOG BR. 3

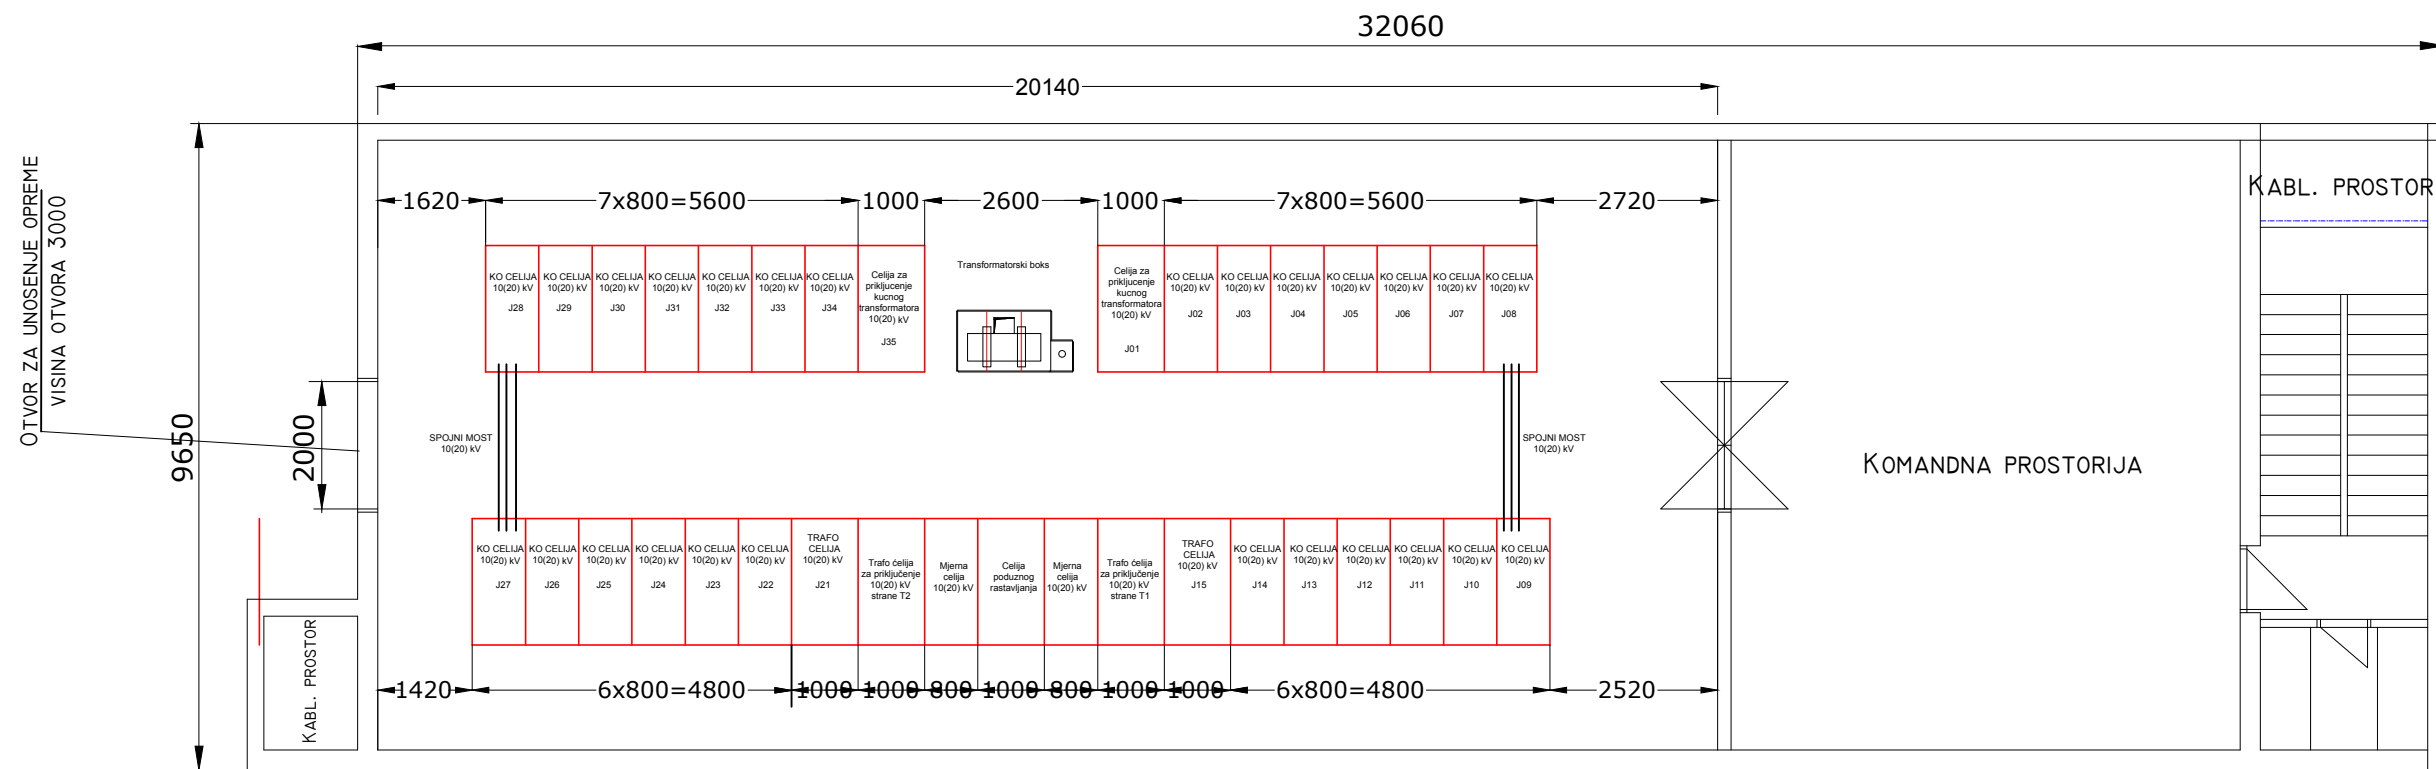


TS 110/20/10 kV SARAJEVO 12
 IZGRADNJA TRANSFORMATORSKE STANICE
 PROJEKTNI ZADATAK ZA IZRADU
 GLAVNOG PROJEKTA
 DISPOZICIJA SN 10(20) kV POSTROJENJA
 PRILOG BR. 4




TS 110/20/10 kV SARAJEVO 12
 IZGRADNJA TRANSFORMATORSKE STANICE
 PROJEKTNI ZADATAK ZA IZRADU
 GLAVNOG PROJEKTA
 RASPORED OPREME U KOMANDNOJ
 PROSTORIJI
 PRILOG BR. 5

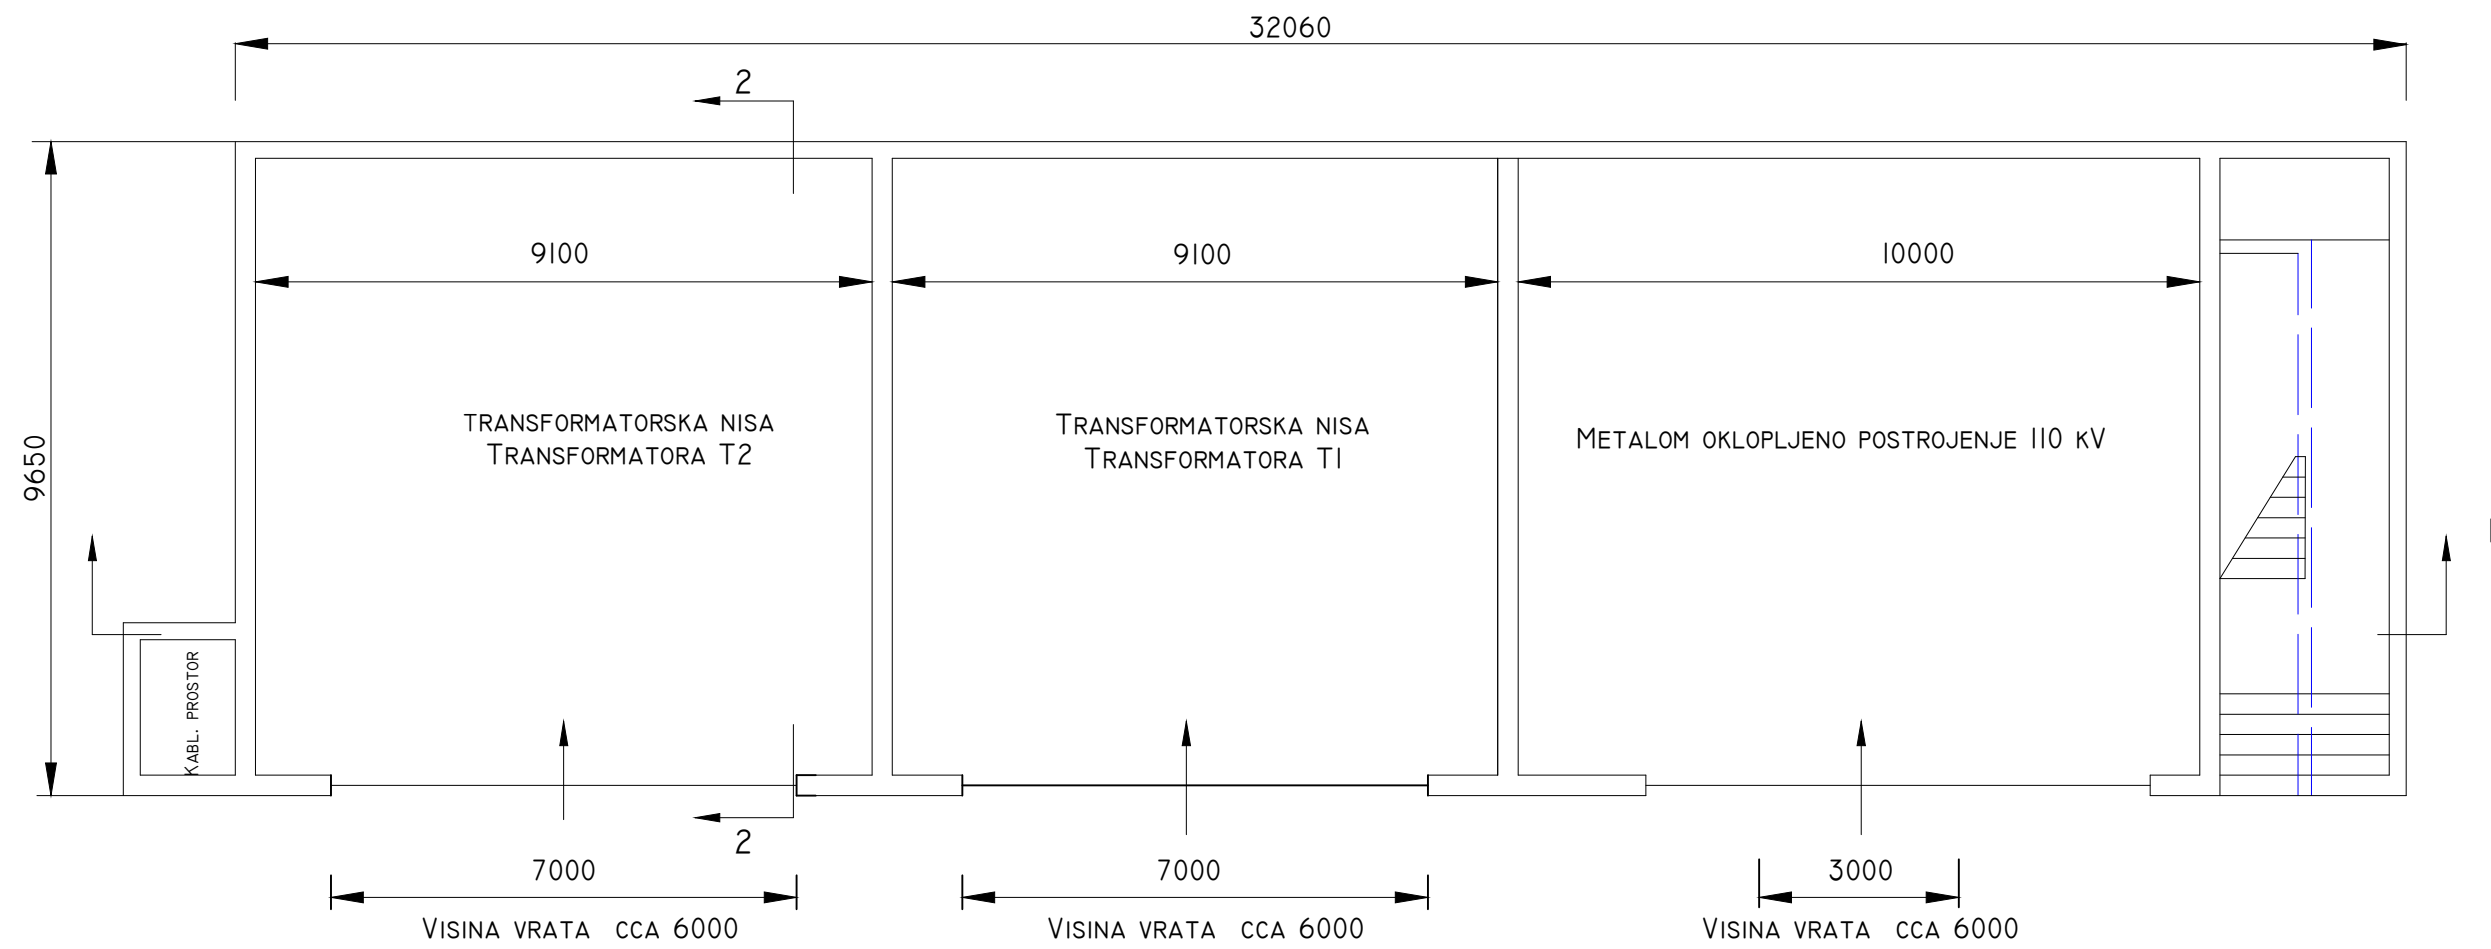


TS 110/20/10 kV SARAJEVO 12
 IZGRADNJA TRANSFORMATORSKE STANICE
 PROJEKTNI ZADATAK ZA IZRADU GLAVNOG
 PROJEKTA
 DISPOZICIJA KOMANDNO POGONSKE ZGRADE
 NA KOTI 0.00
 PRILOG BR. 6

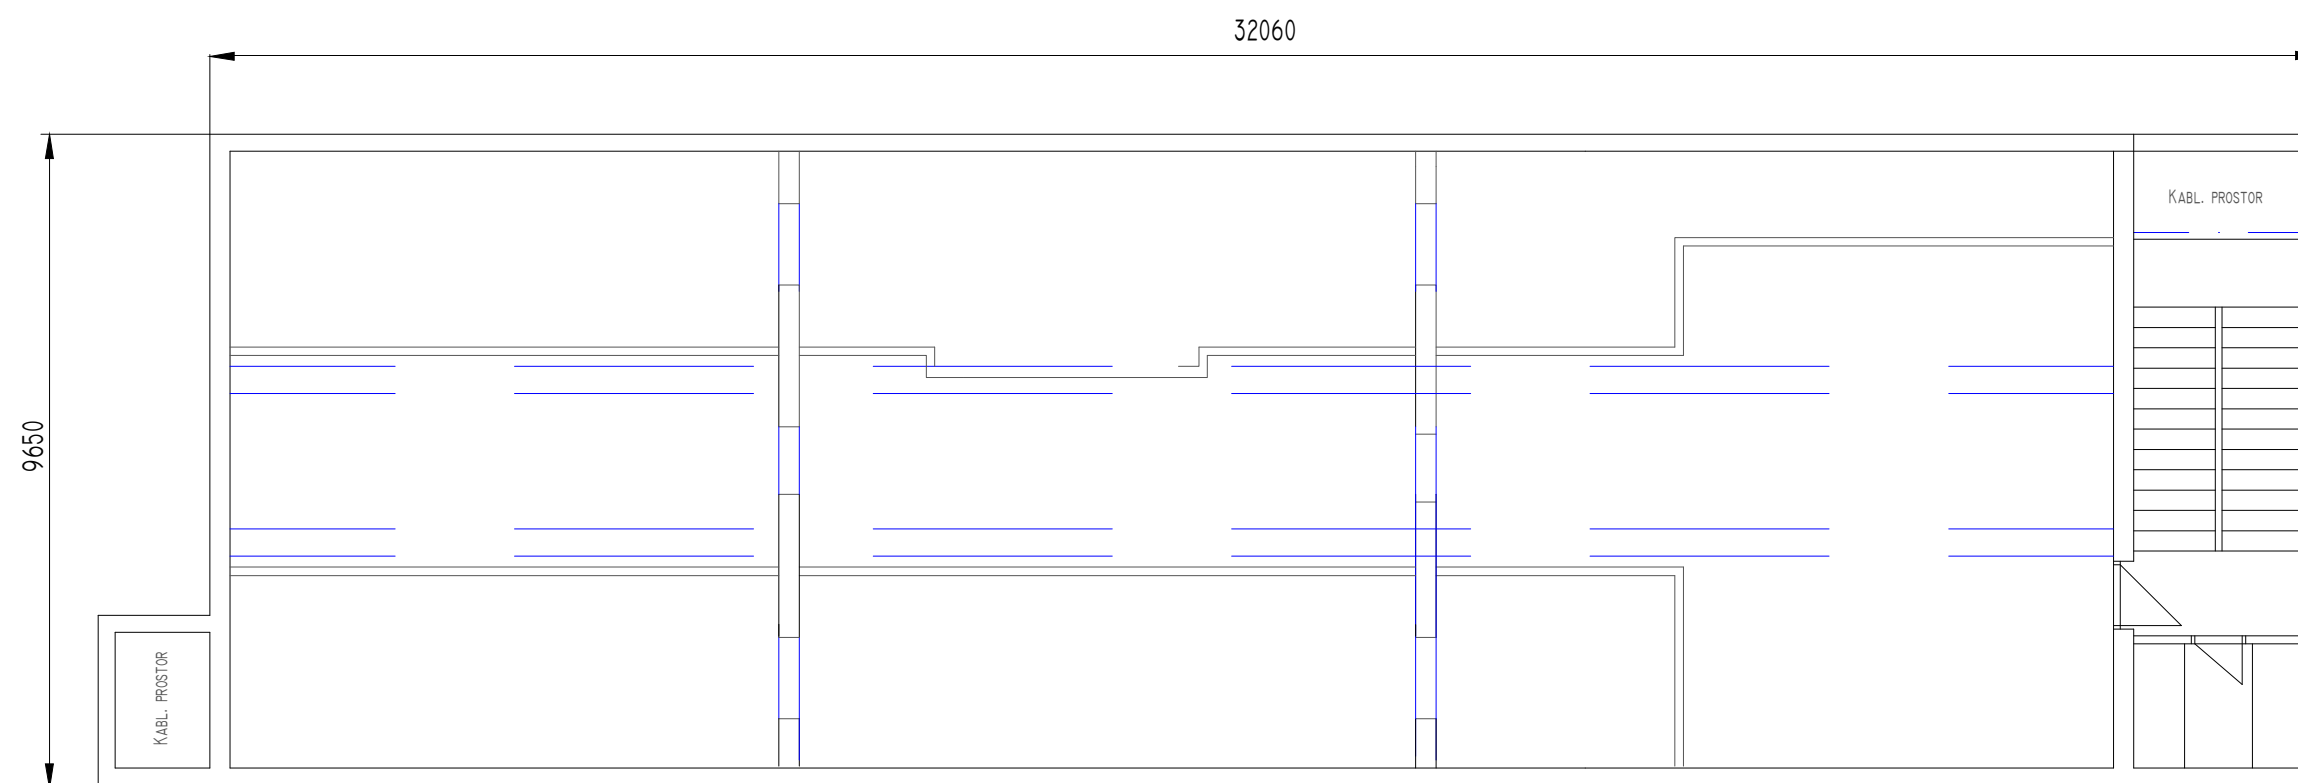


TS 110/20/10 kV SARAJEVO 12
IZGRADNJA TRANSFORMATORSKE STANICE
PROJEKTI ZADATAK ZA IZRADU GLAVNOG PROJEKTA
DISPOZICIJA TEHNIČKA ETAŽA
PRILOG BR. 7

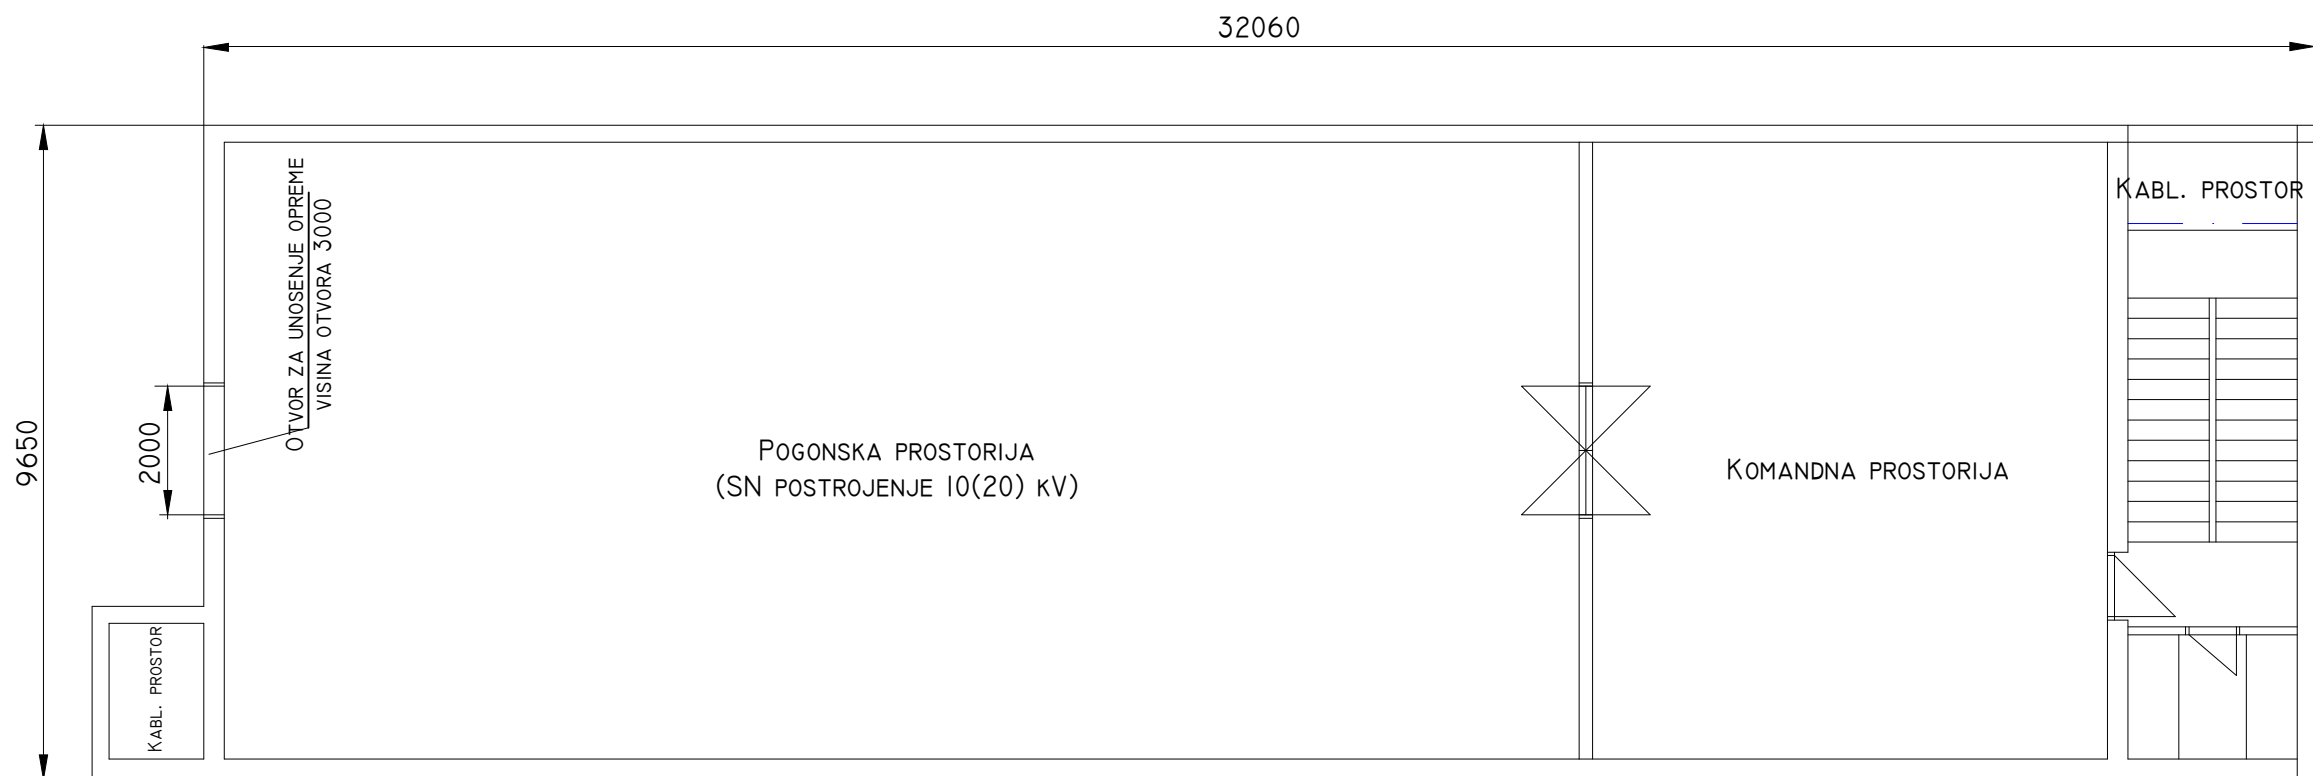

TS 110/20/10 kV SARAJEVO 12
 IZGRADNJA TRANSFORMATORSKE STANICE
 PROJEKTI ZADATAK ZA IZRADU
 GLAVNOG PROJEKTA
 DISPOZICIJA KOMANDNO POGONSKE
 ZGRADE NA SPRATU
 PRILOG BR. 8

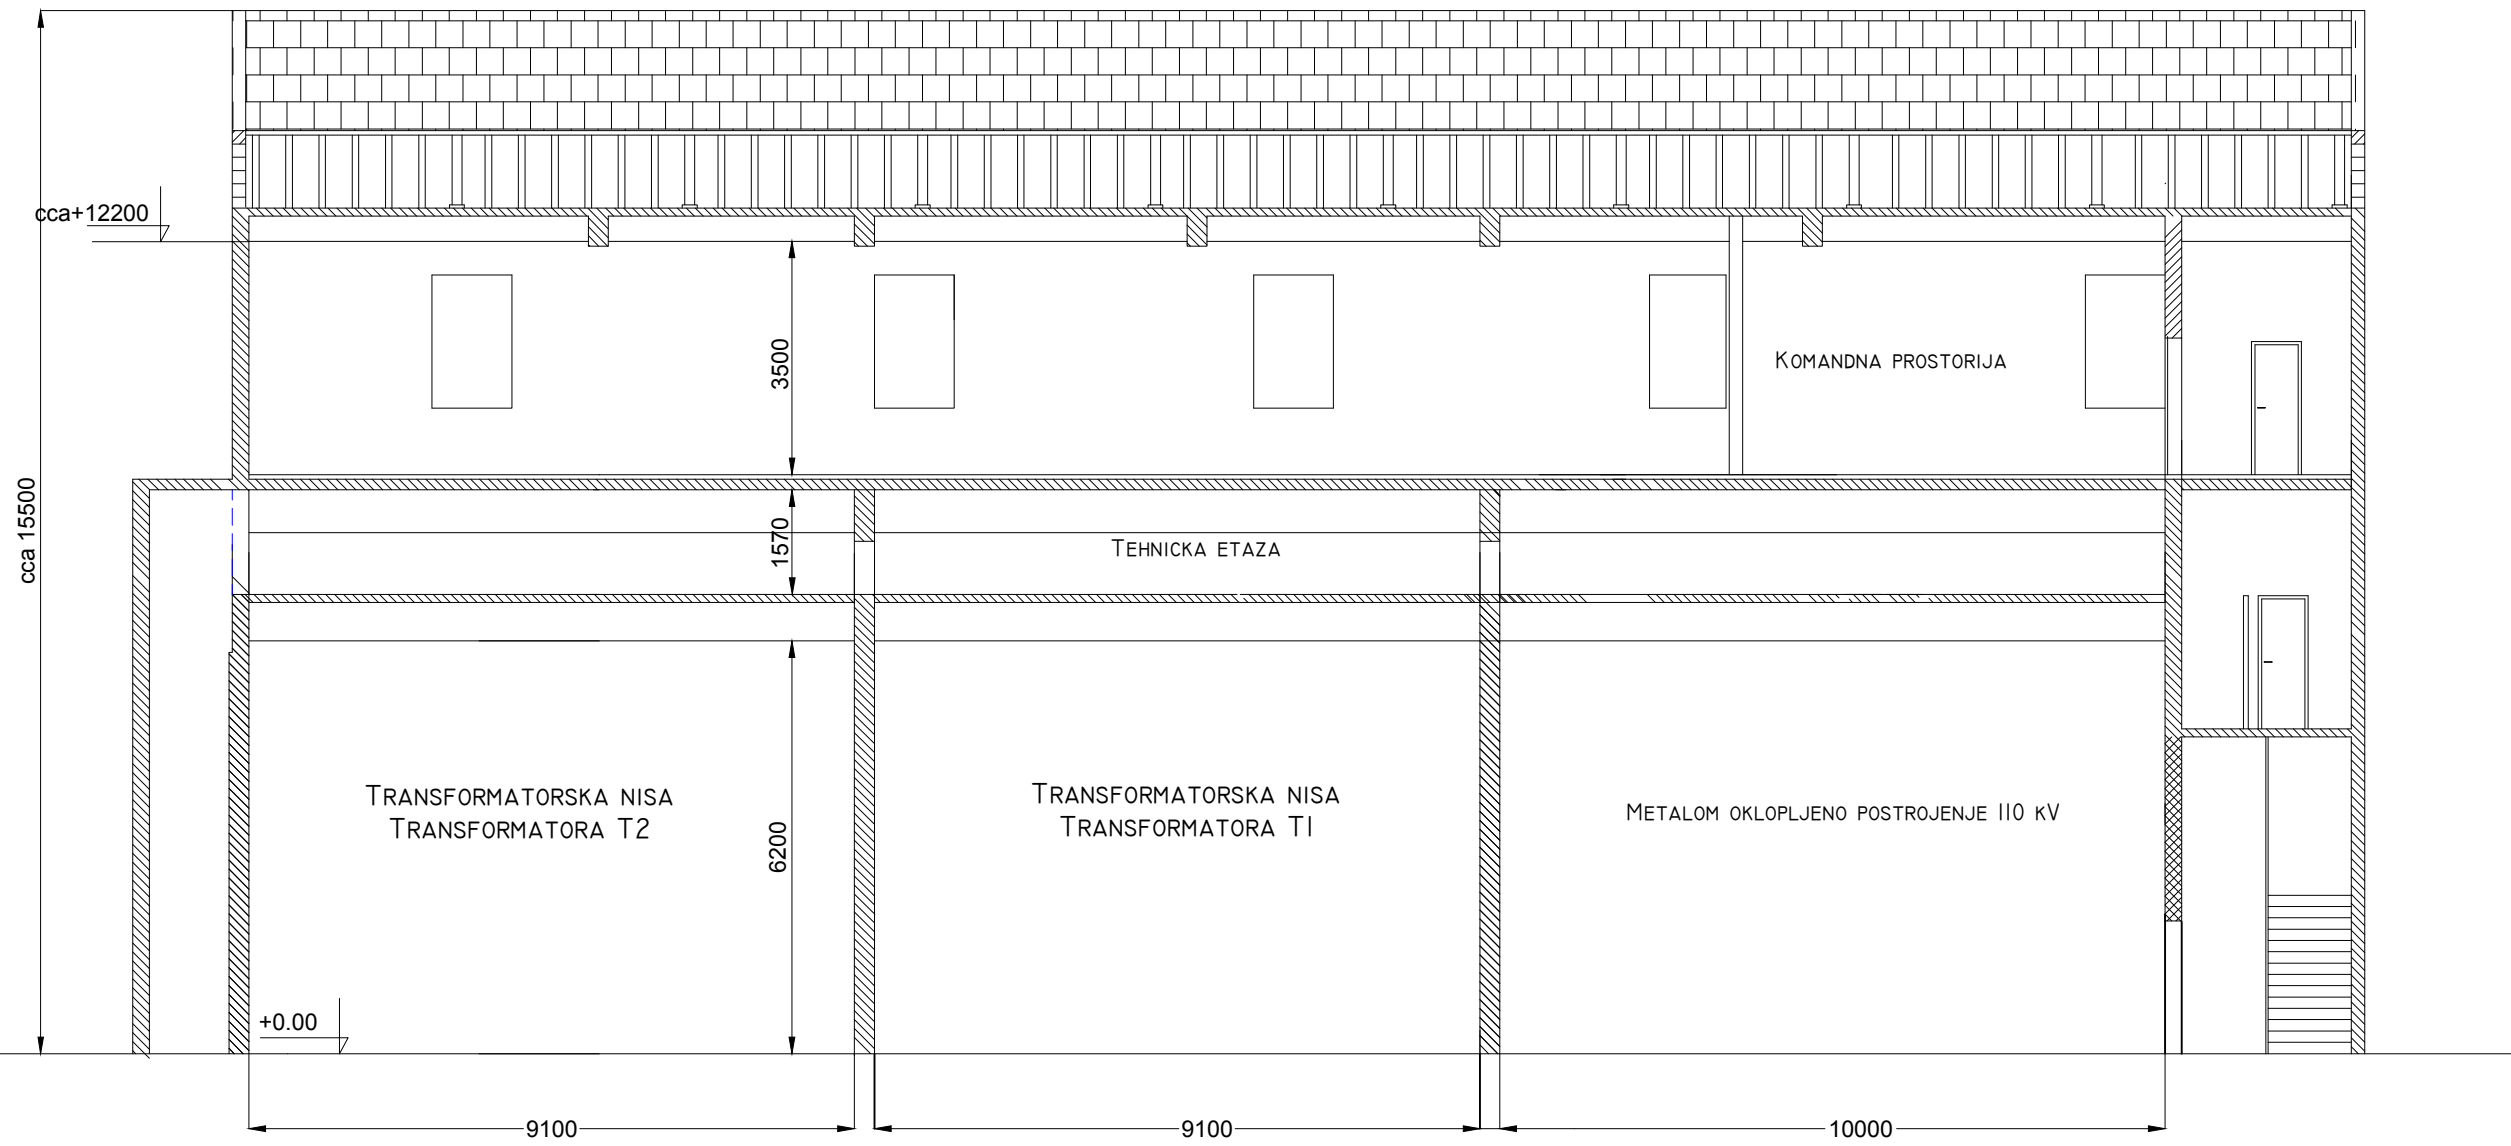

TS 110/20/10 kV SARAJEVO 12
 IZGRADNJA TRANSFORMATORSKE STANICE
 PROJEKTI ZADATAK ZA IZRADU
 GLAVNOG PROJEKTA
 PRESJEK 1 - 1
 KOMANDNO POGONSKE ZGRADE
 PRILOG BR. 9

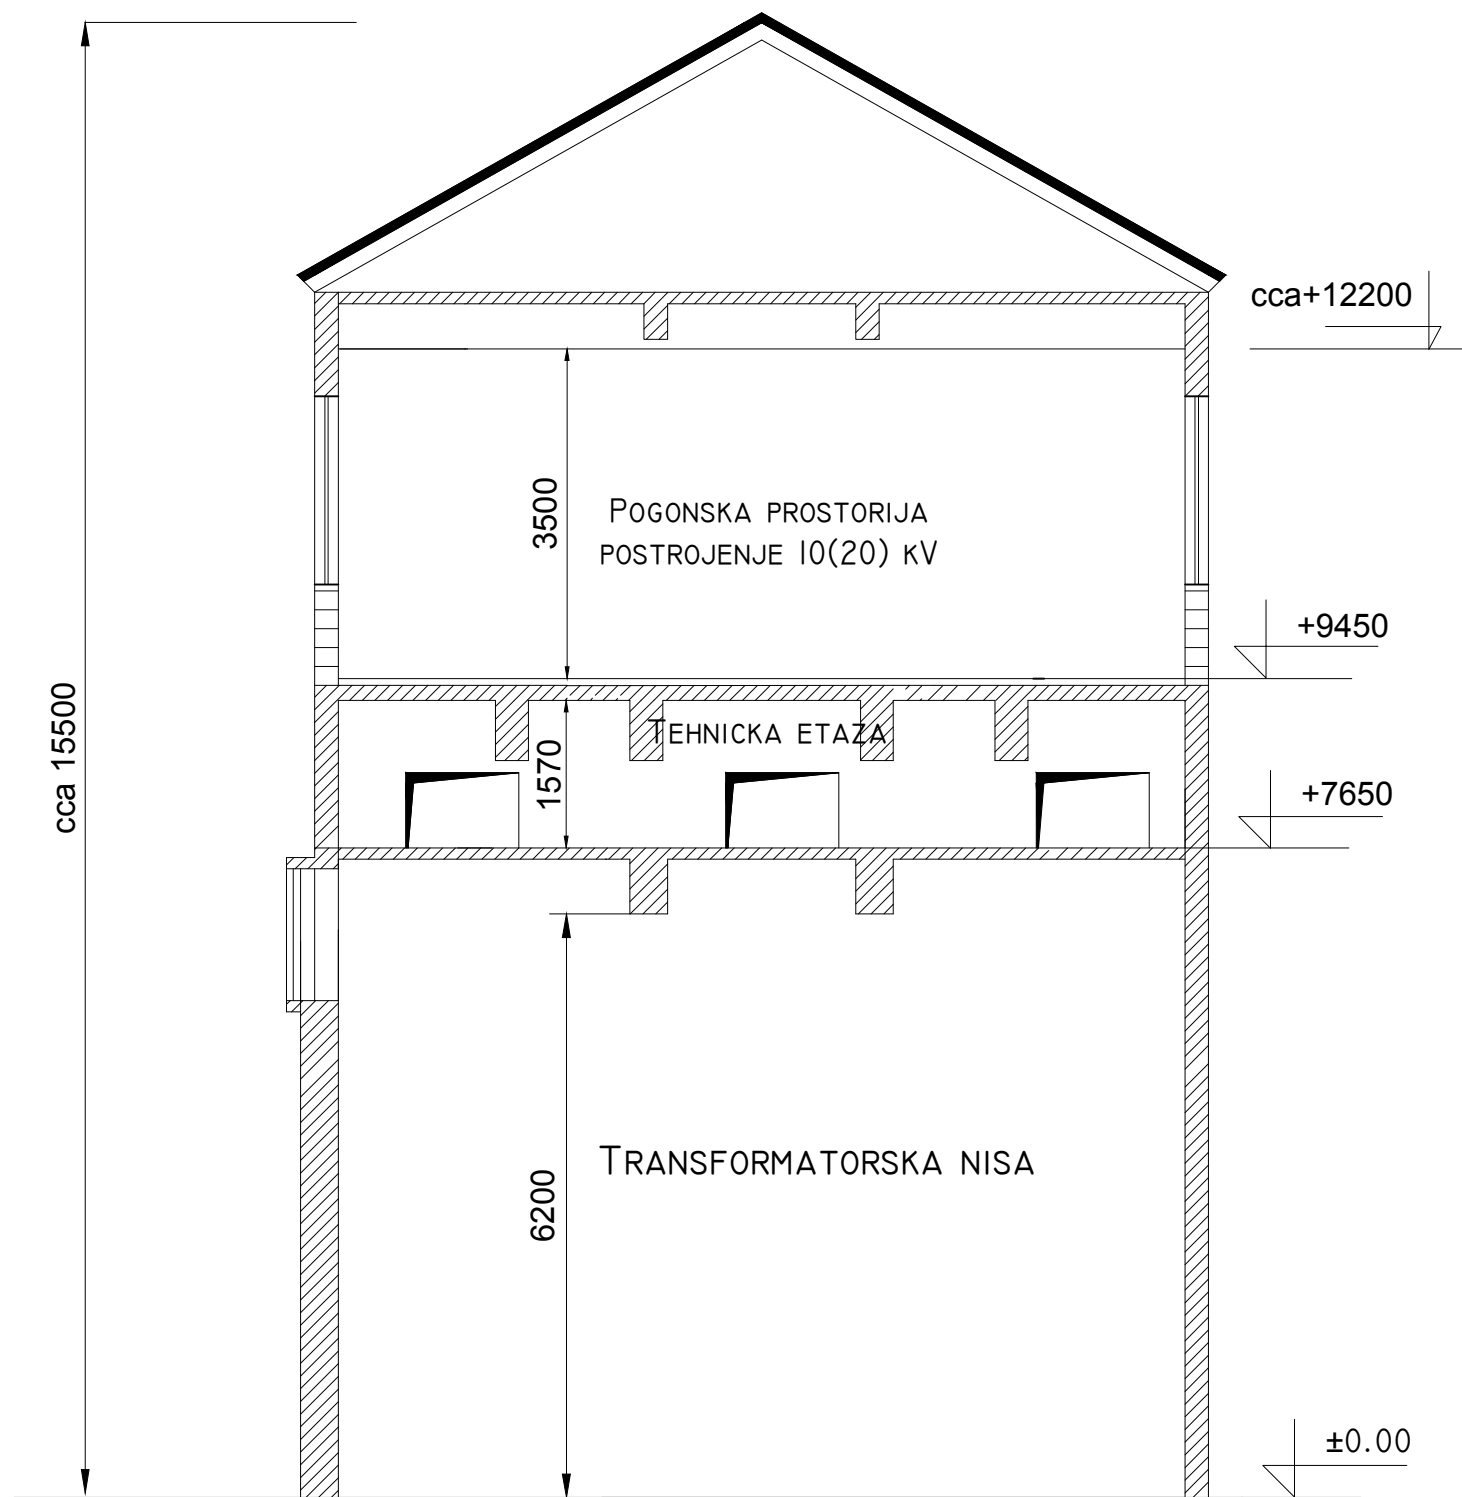

TS 110/20/10 kV SARAJEVO 12
 IZGRADNJA TRANSFORMATORSKE STANICE
 PROJEKTNI ZADATAK ZA IZRADU
 GLAVNOG PROJEKTA
 PRESJEK 2 - 2
 KOMANDNO POGONSKE ZGRADE
 PRILOG BR. 10

BLOK ŠEMA MJERENJA
 Prilog projektnom zadatku
TS 110/20/10 KV SARAJEVO 12
 - Izgradnja transformatorske stanice -

