



# TS Prijedor 1-blok diagram staro stanje

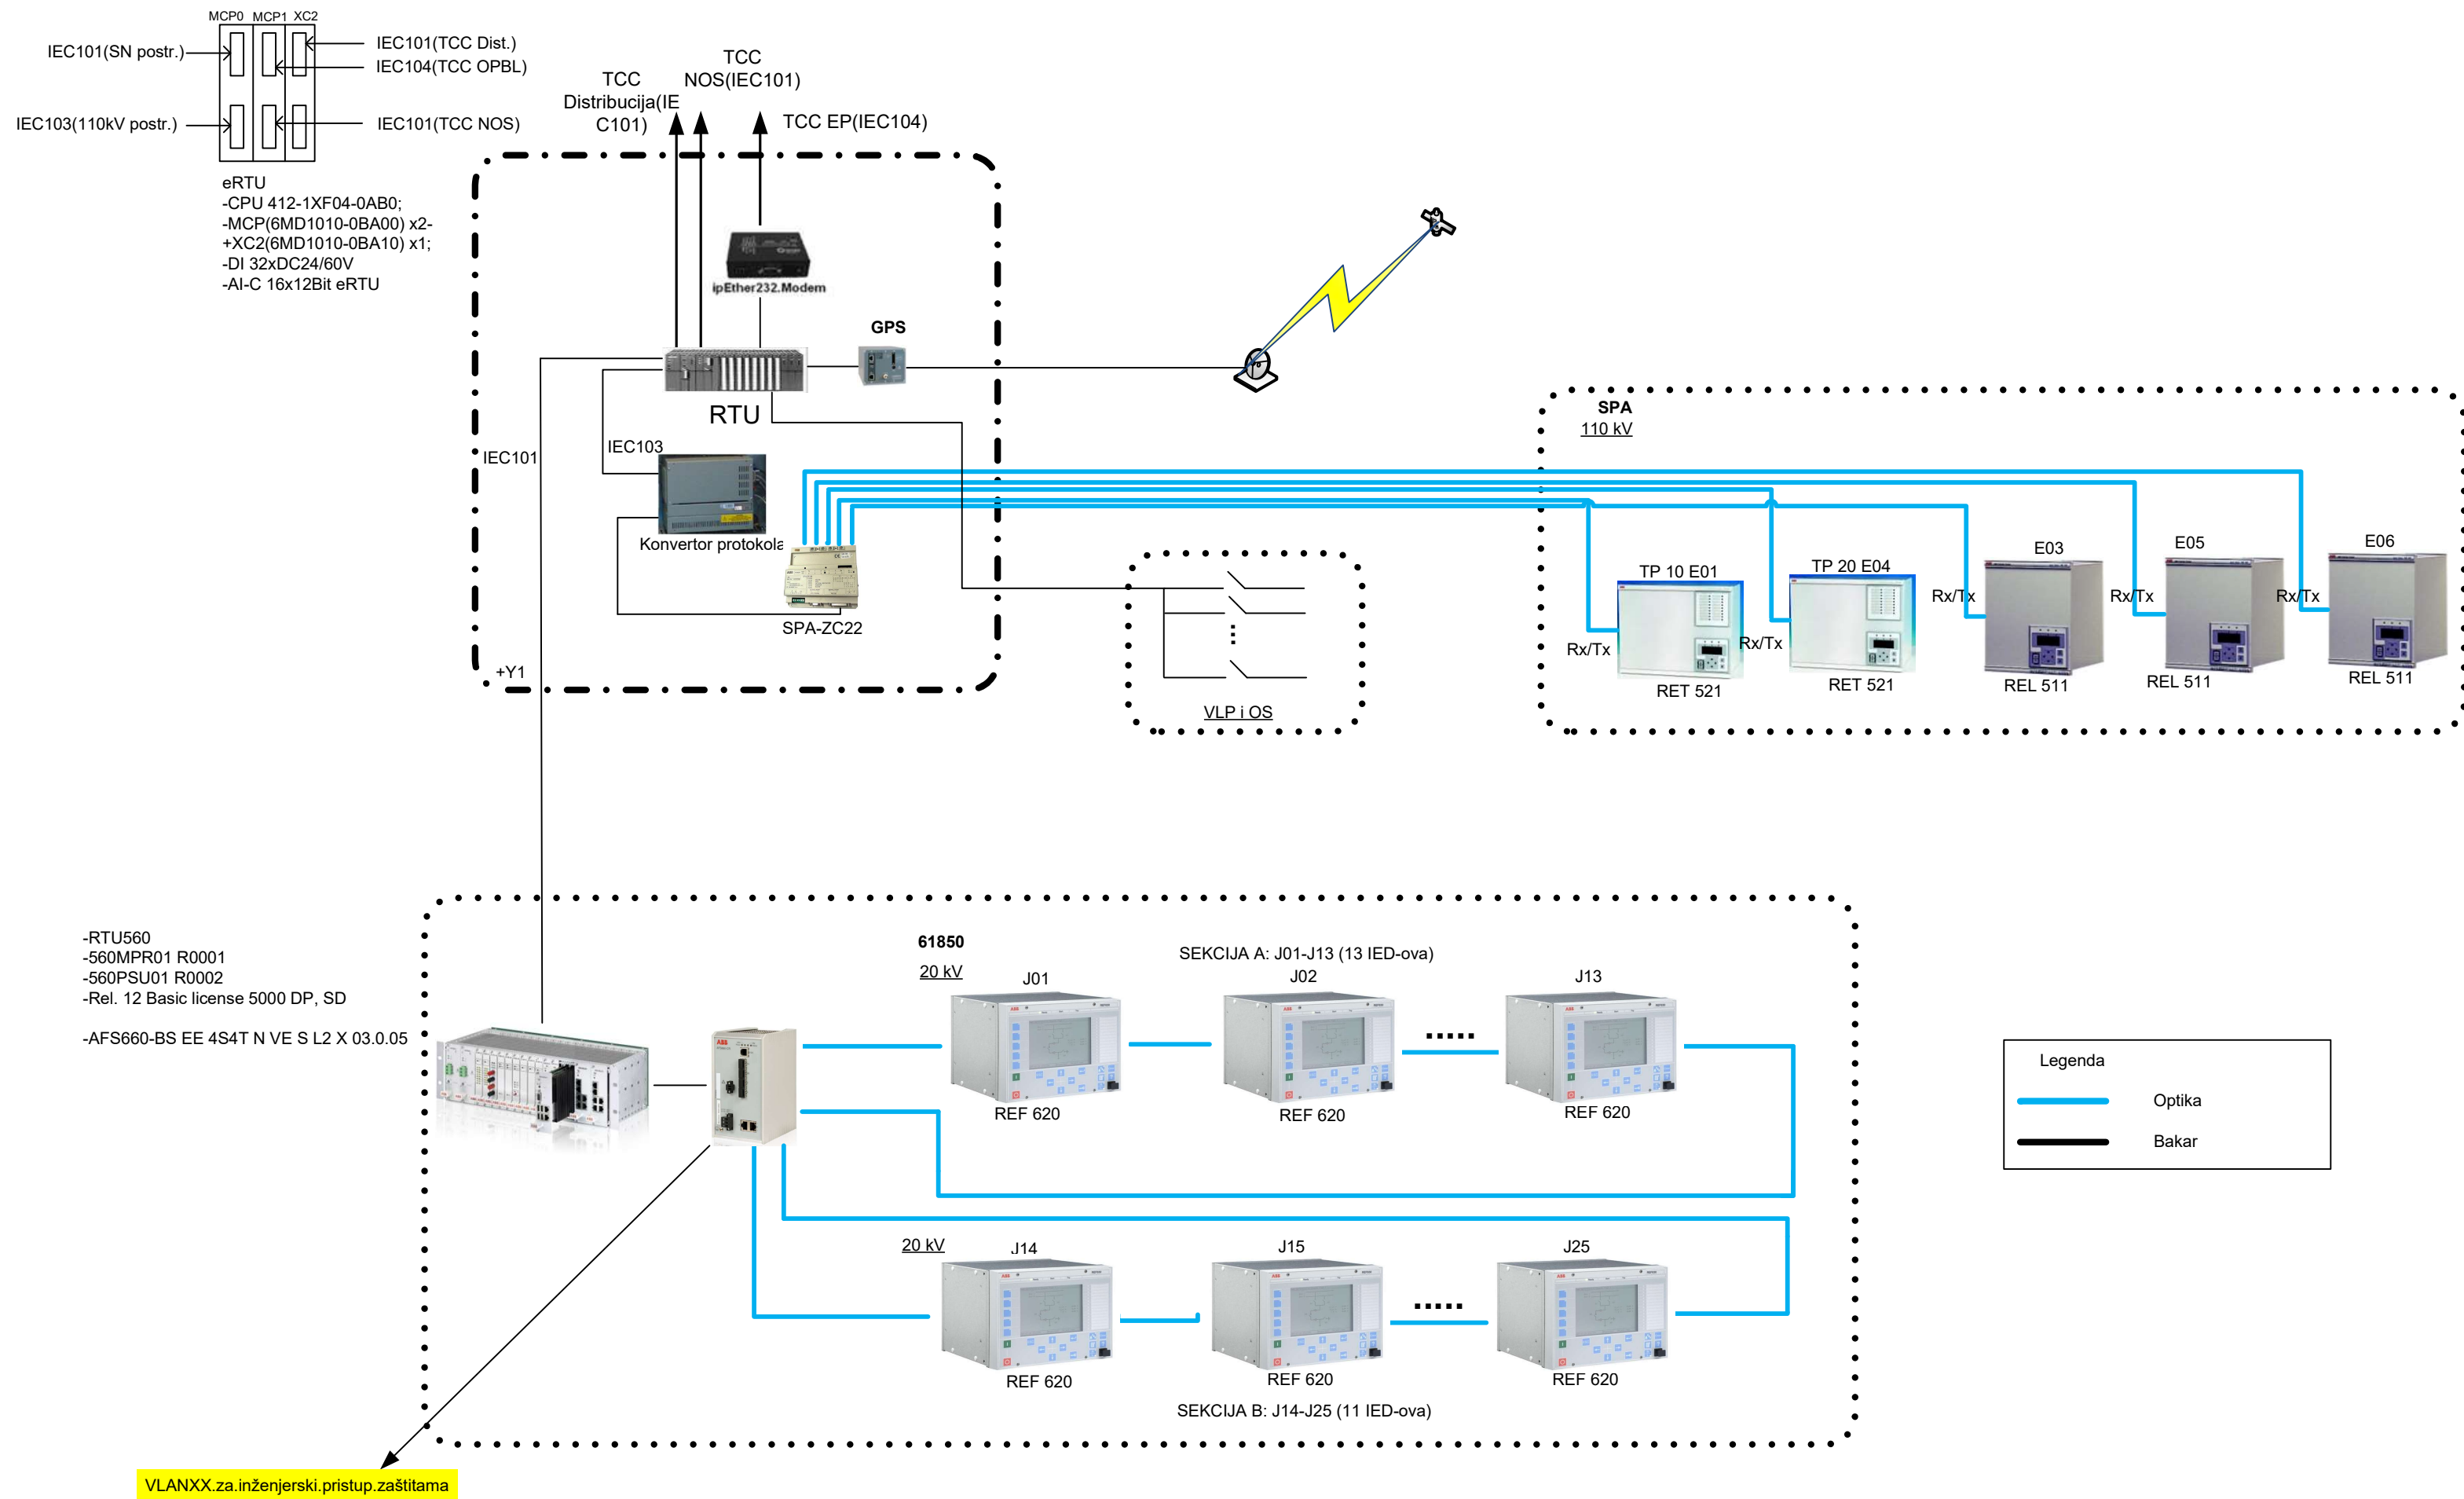


TS Prijedor 1-blok dijagram novo stanje

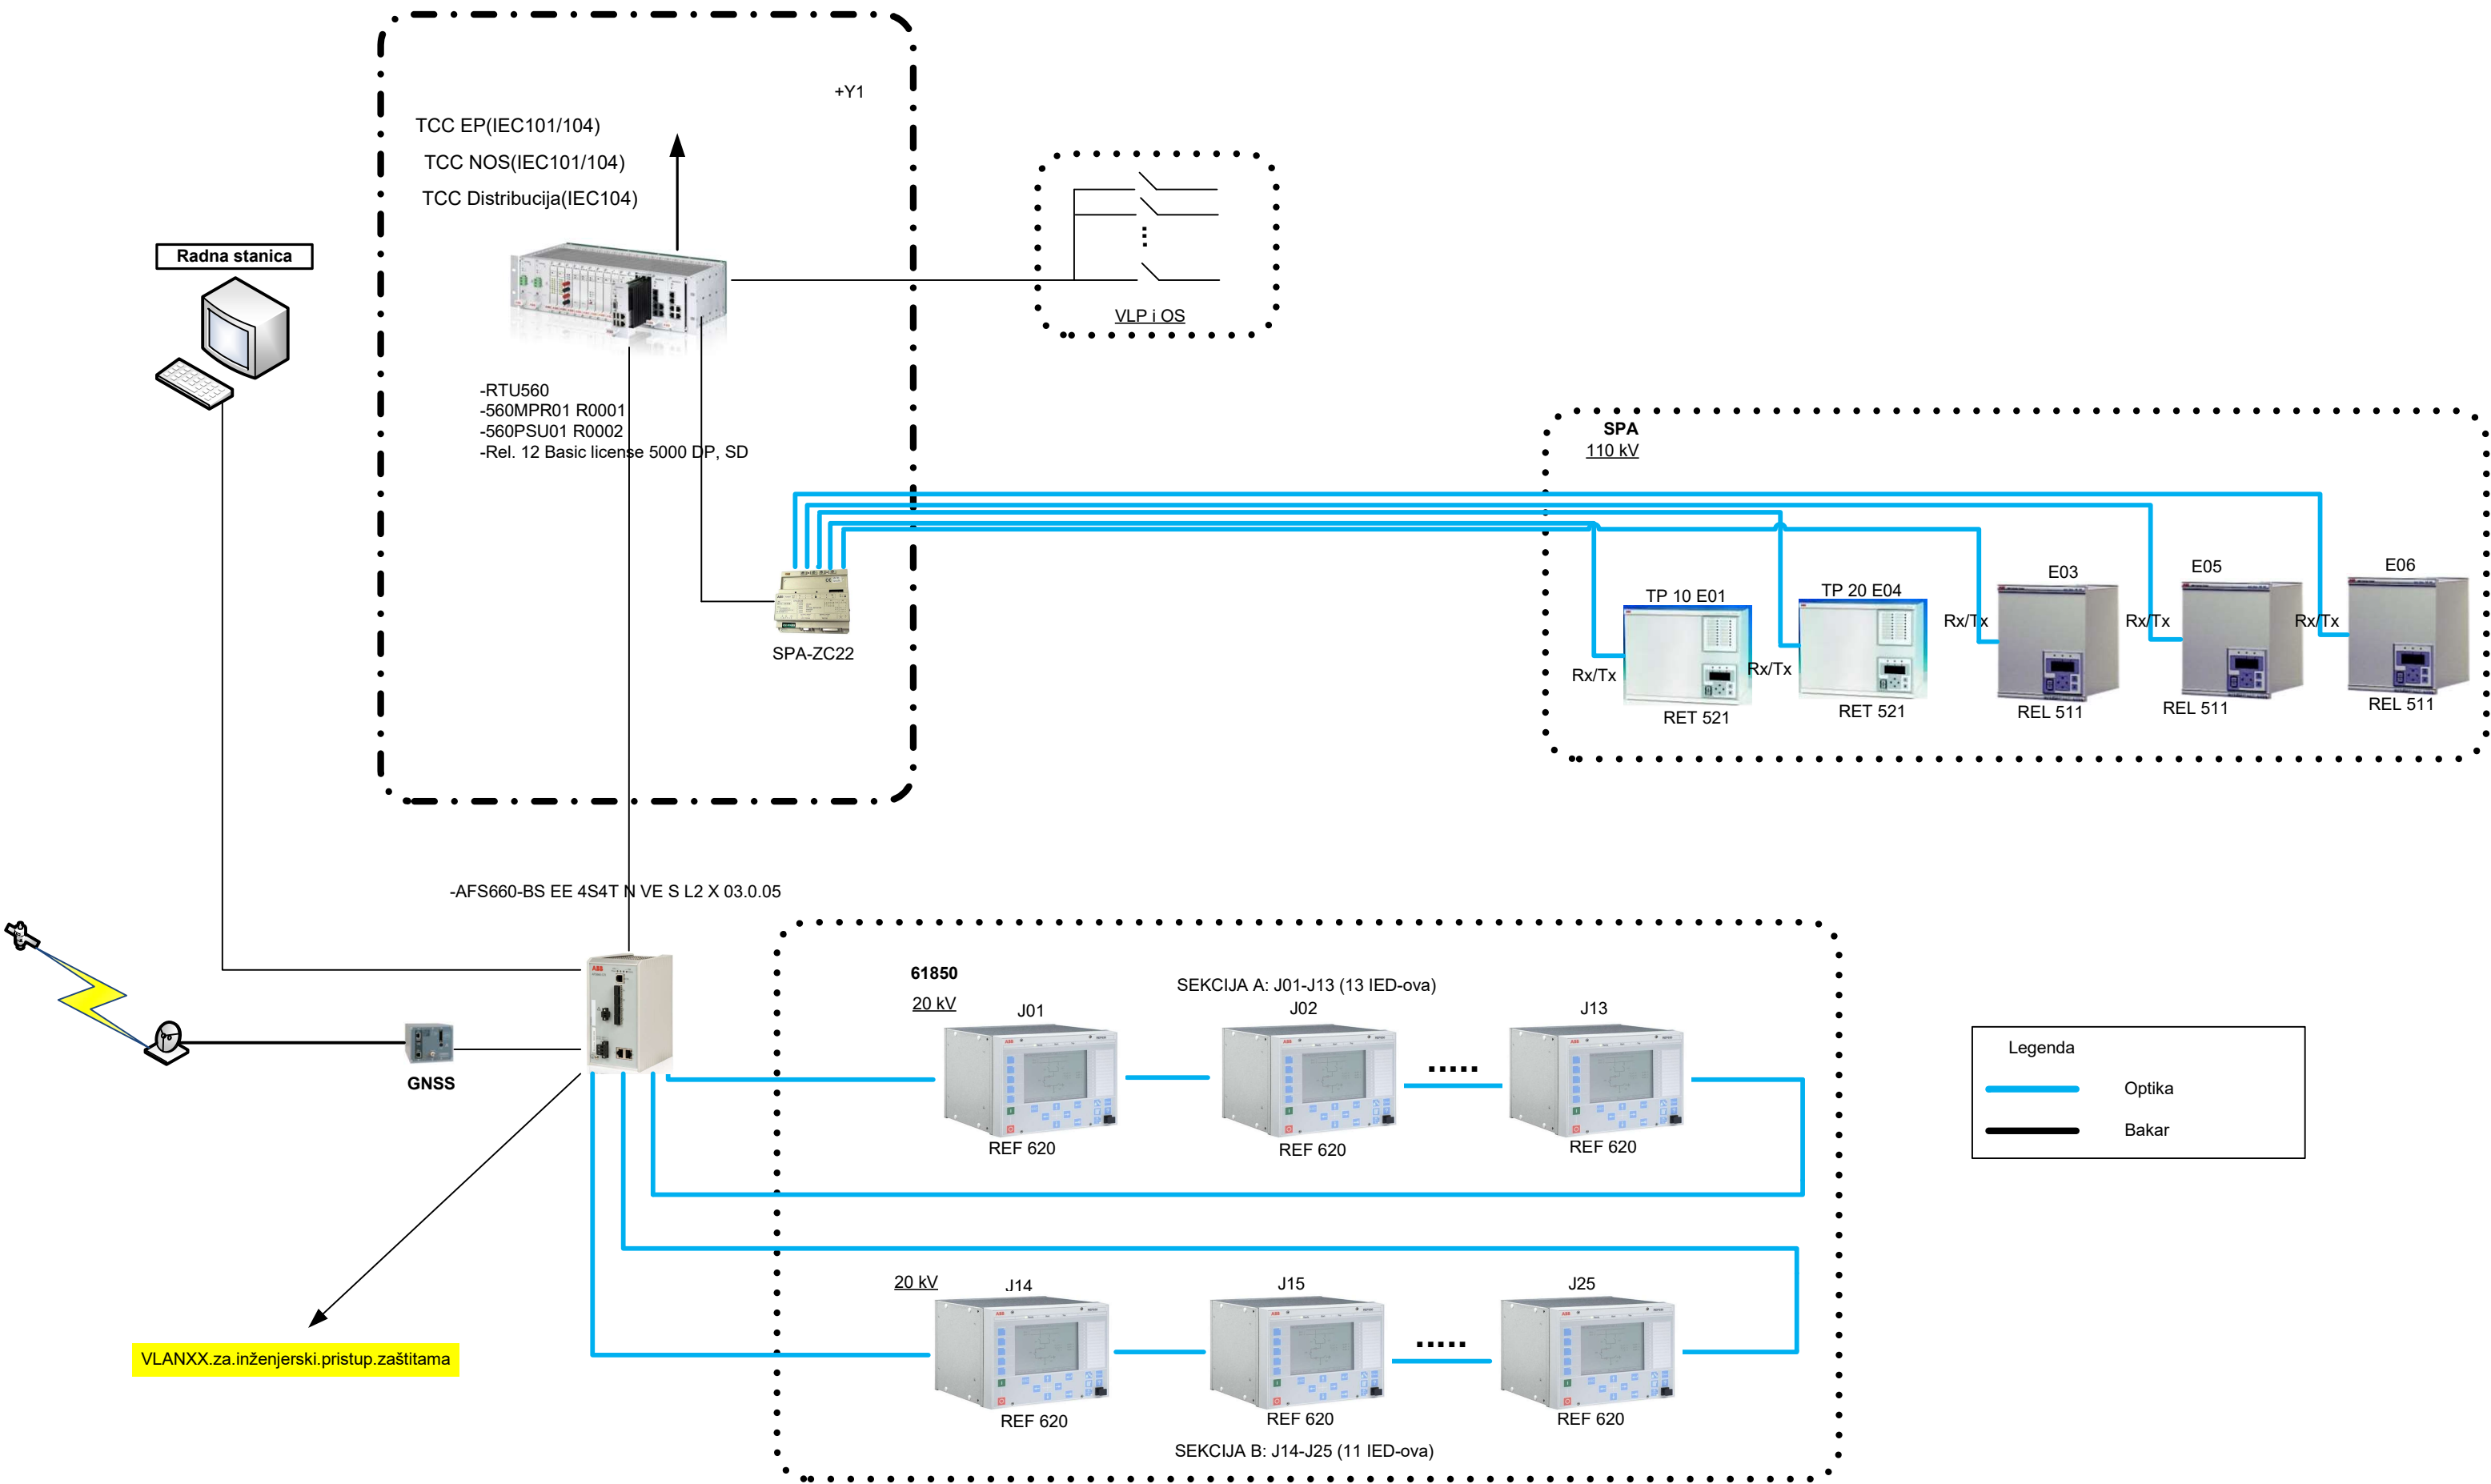


VLANXX.za.inženjerski.pristup.zaštita

TS Prijedor 5-blok diagram staro stanje

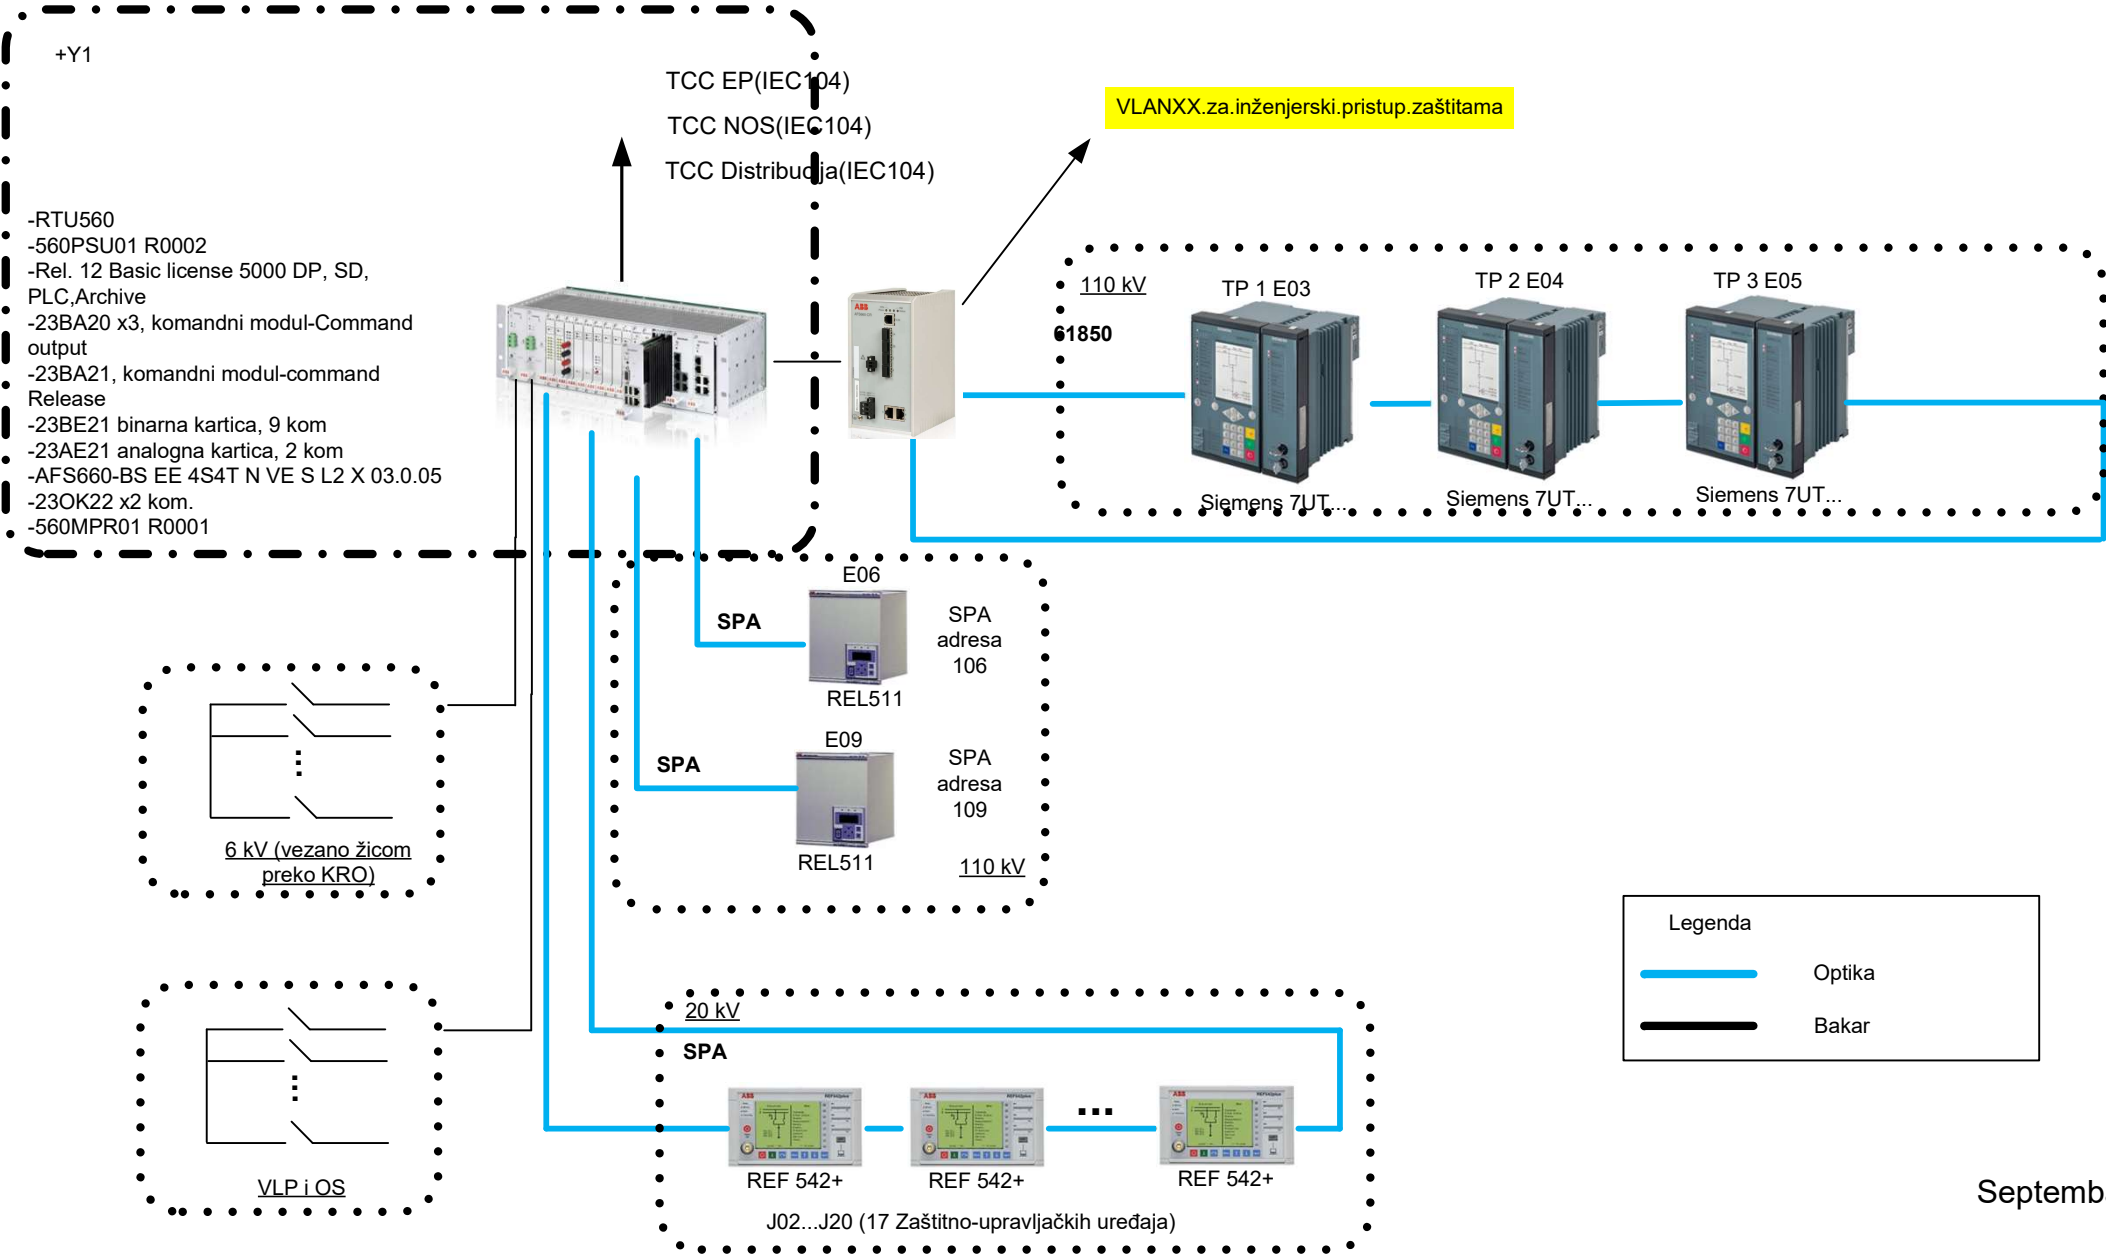


Septembar 2021.

# TS Prijedor 5-blok dijagram novo stanje

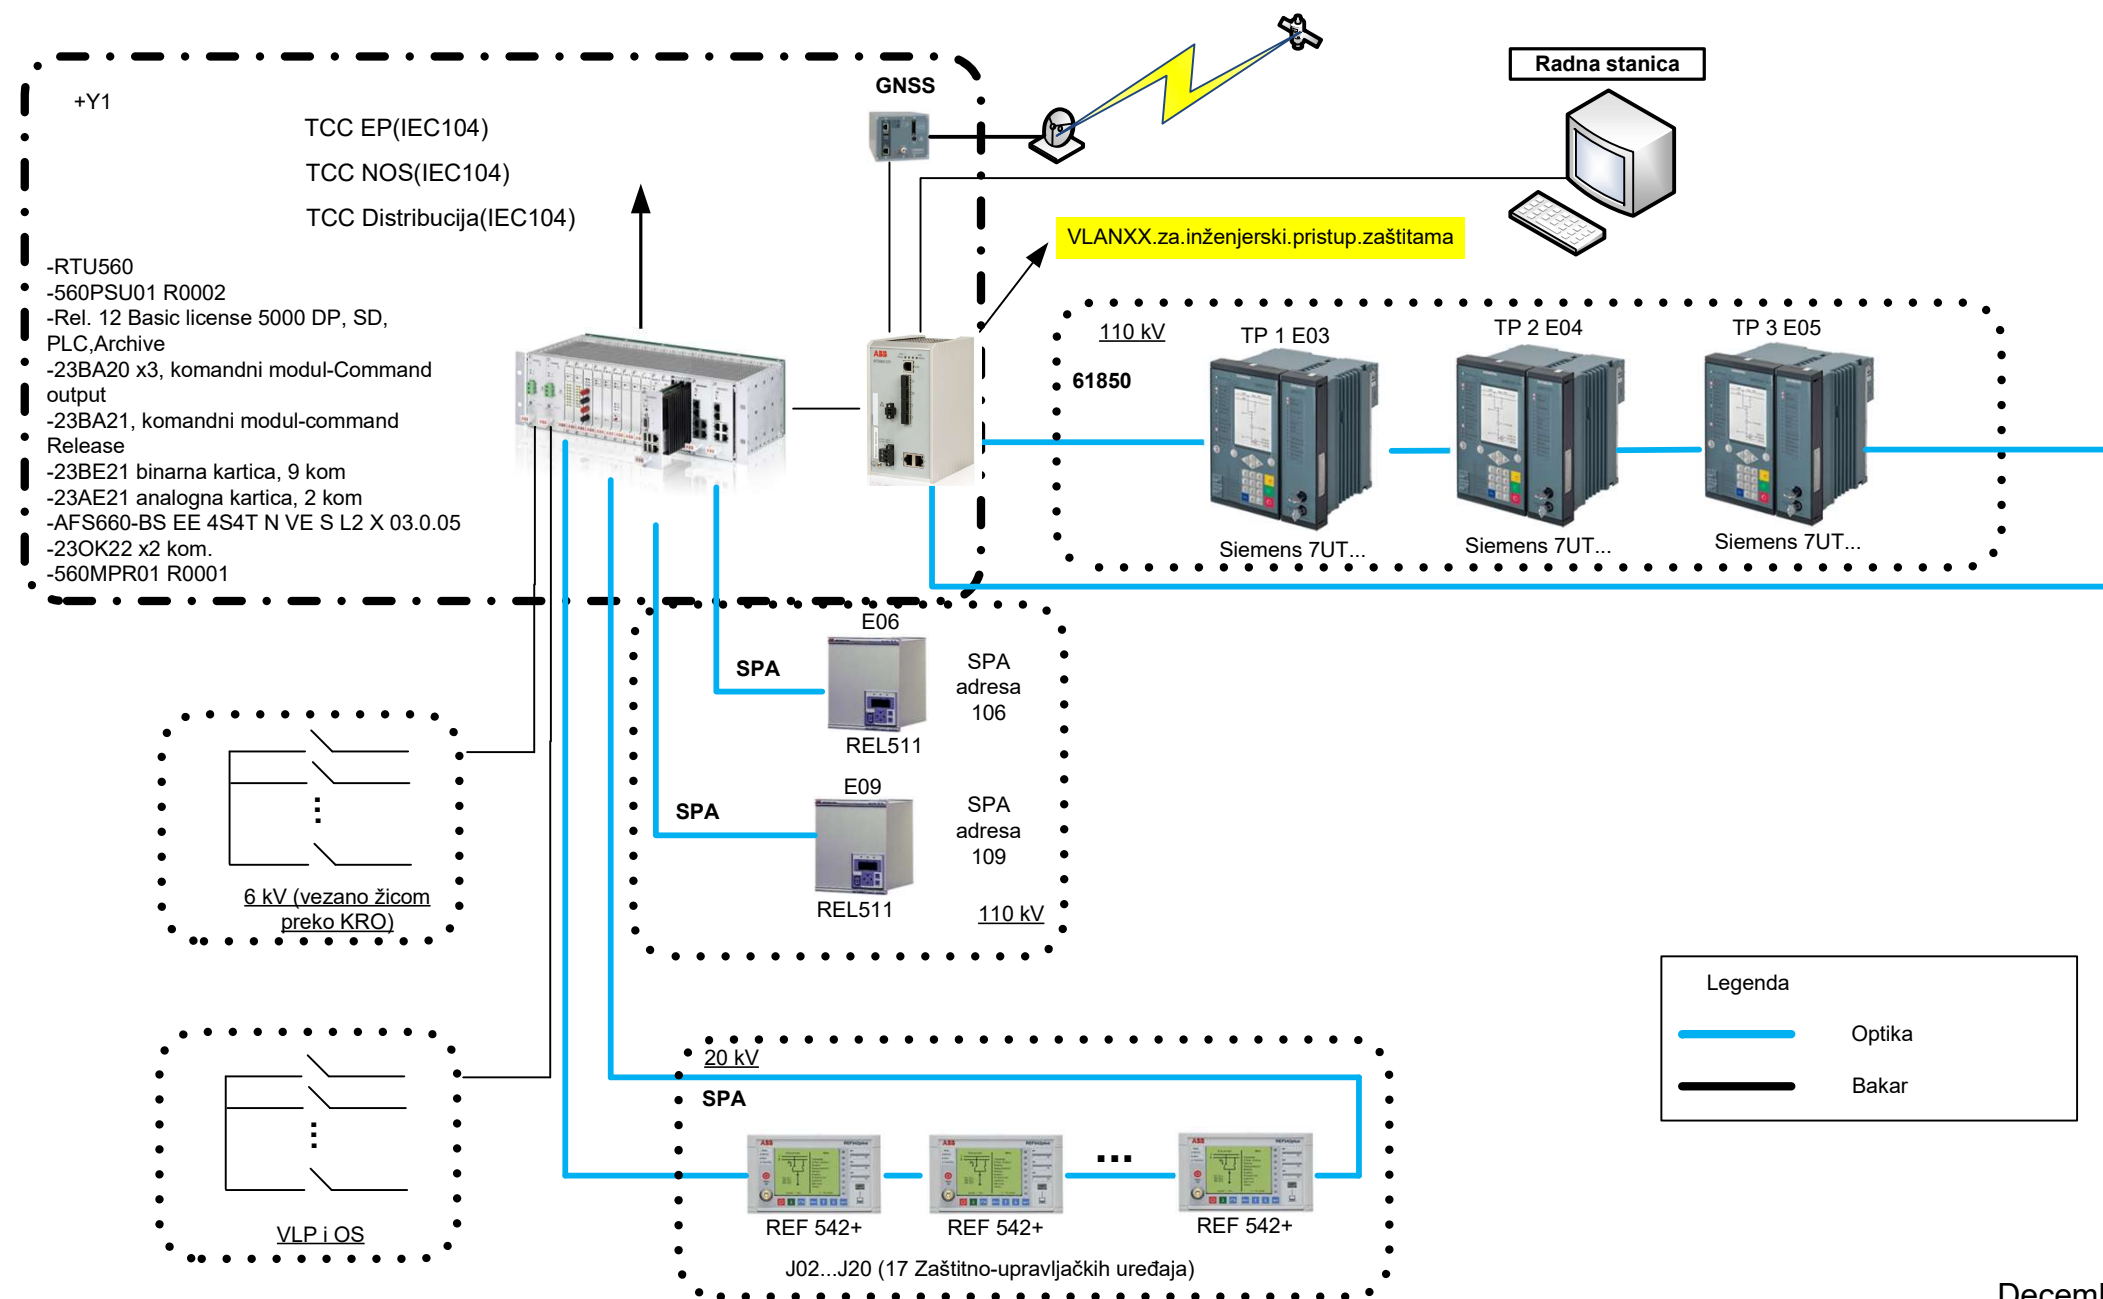


Decembar 2022

TS Ukrina-blok dijagram staro stanje

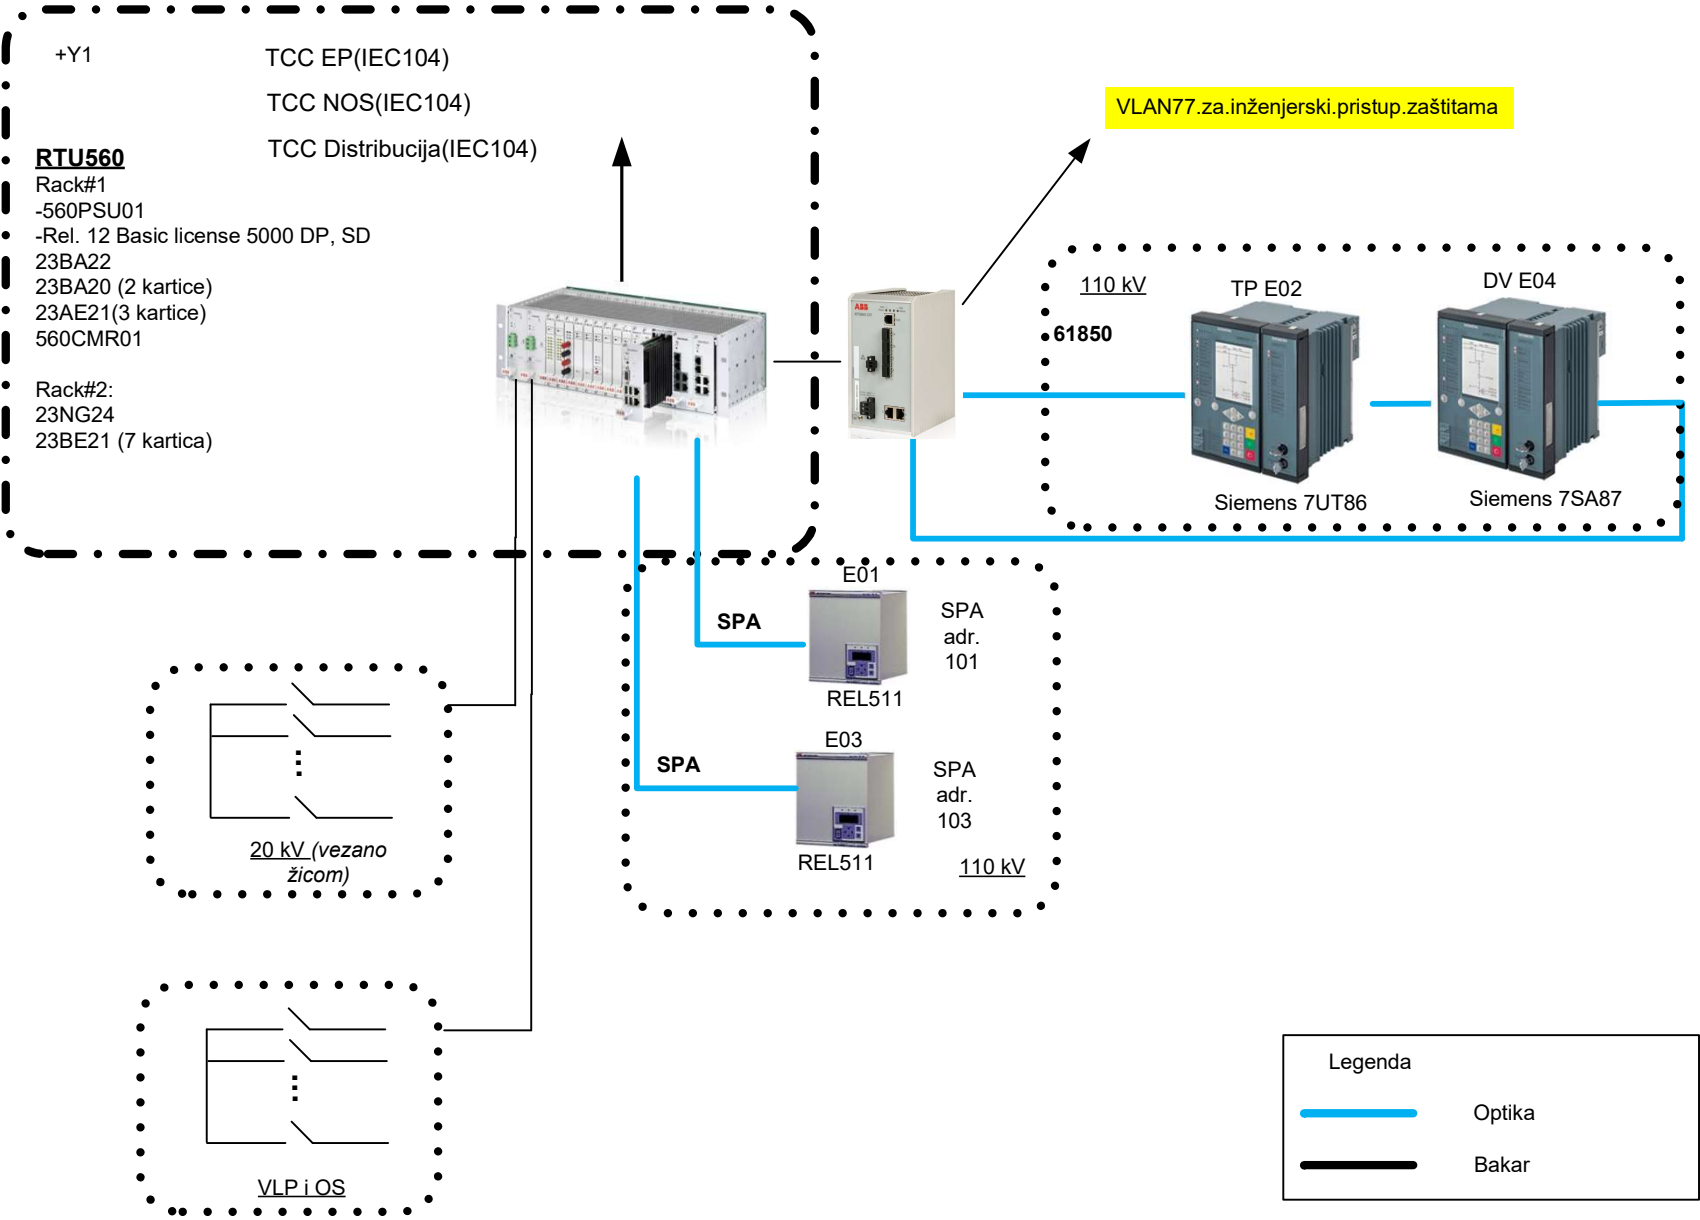


Septembar 2021

# TS Ukrina-blok diagram novo stanje

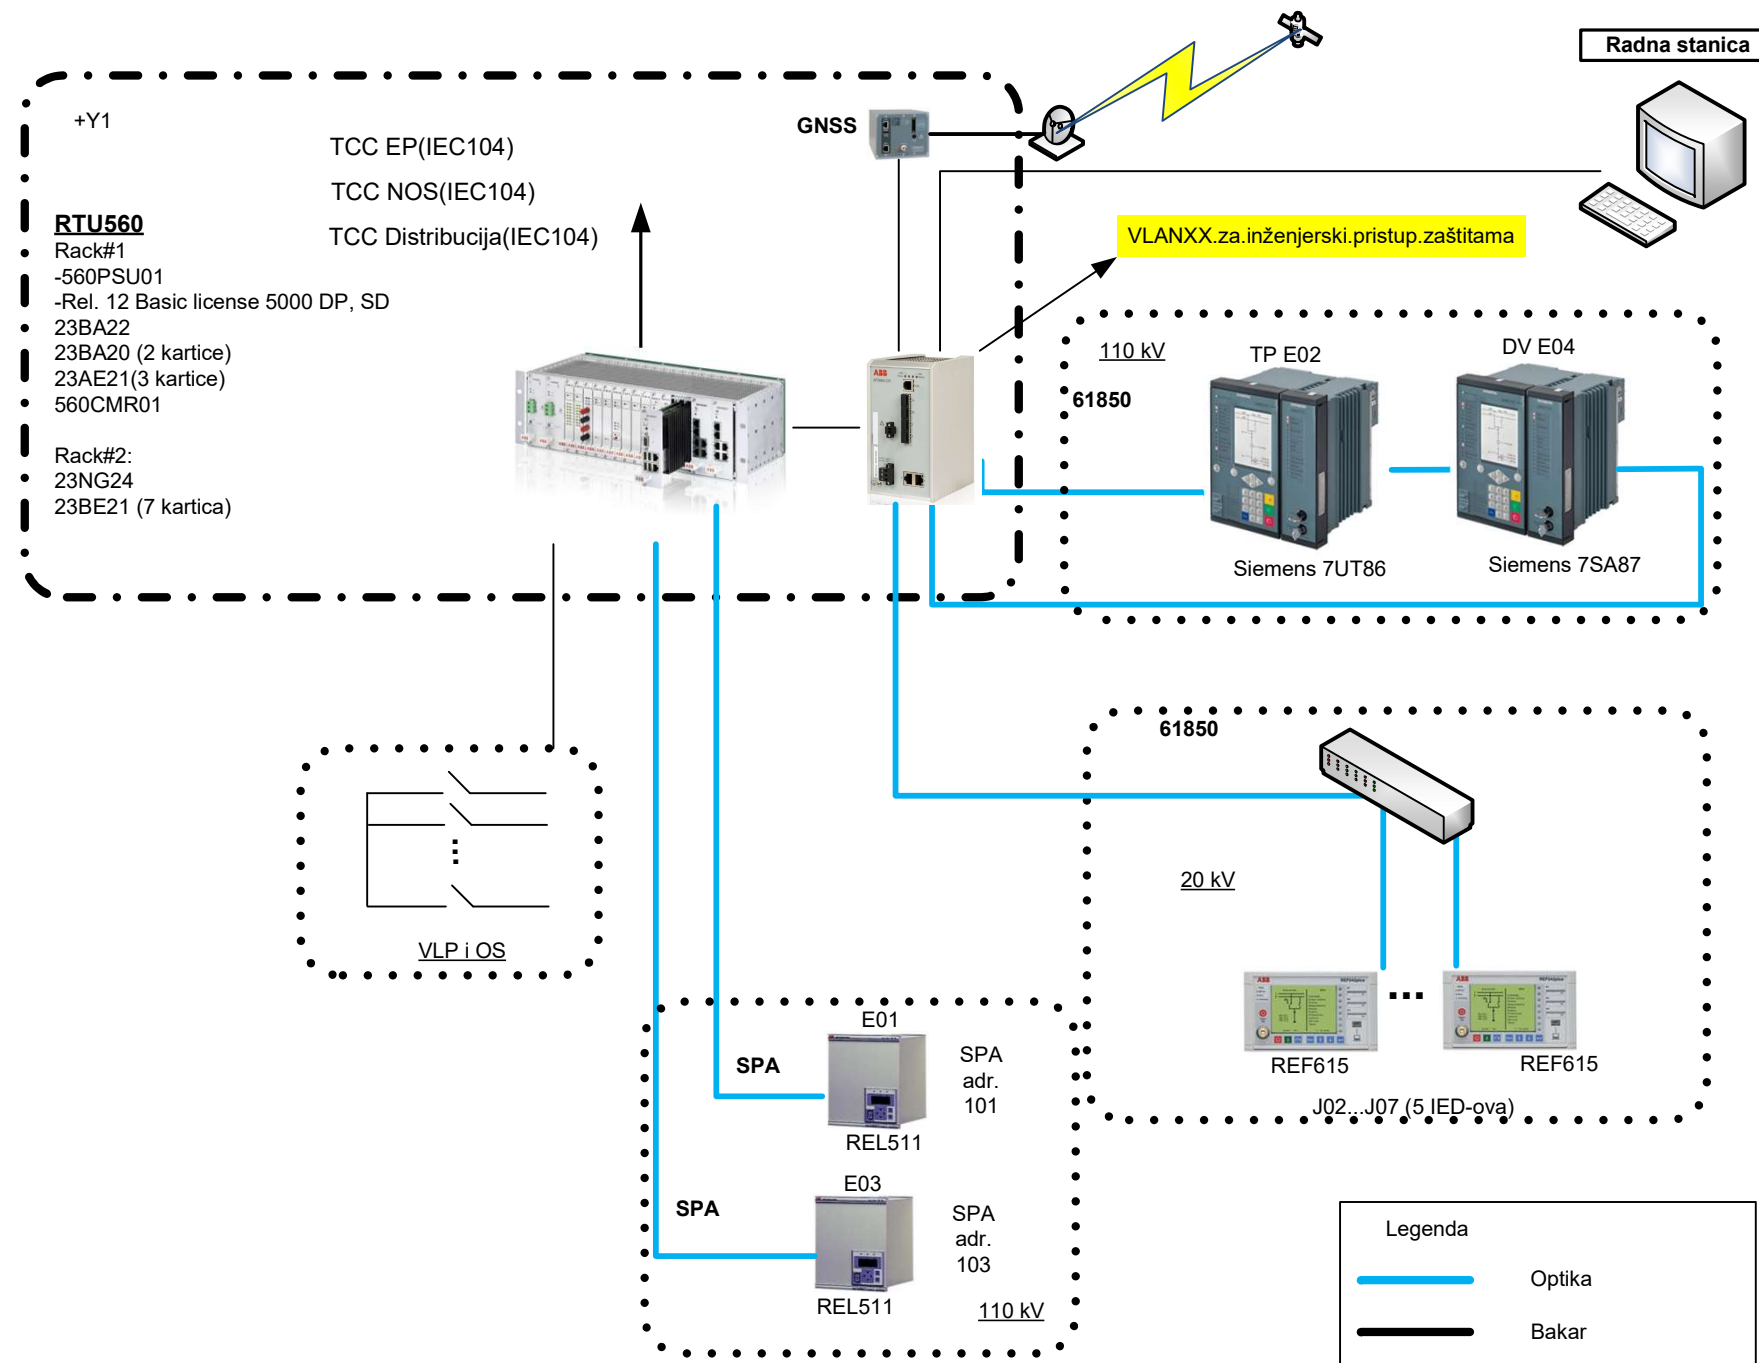


Decembar 2022


# TS BANJA LUKA 2-blok dijagram staro stanje

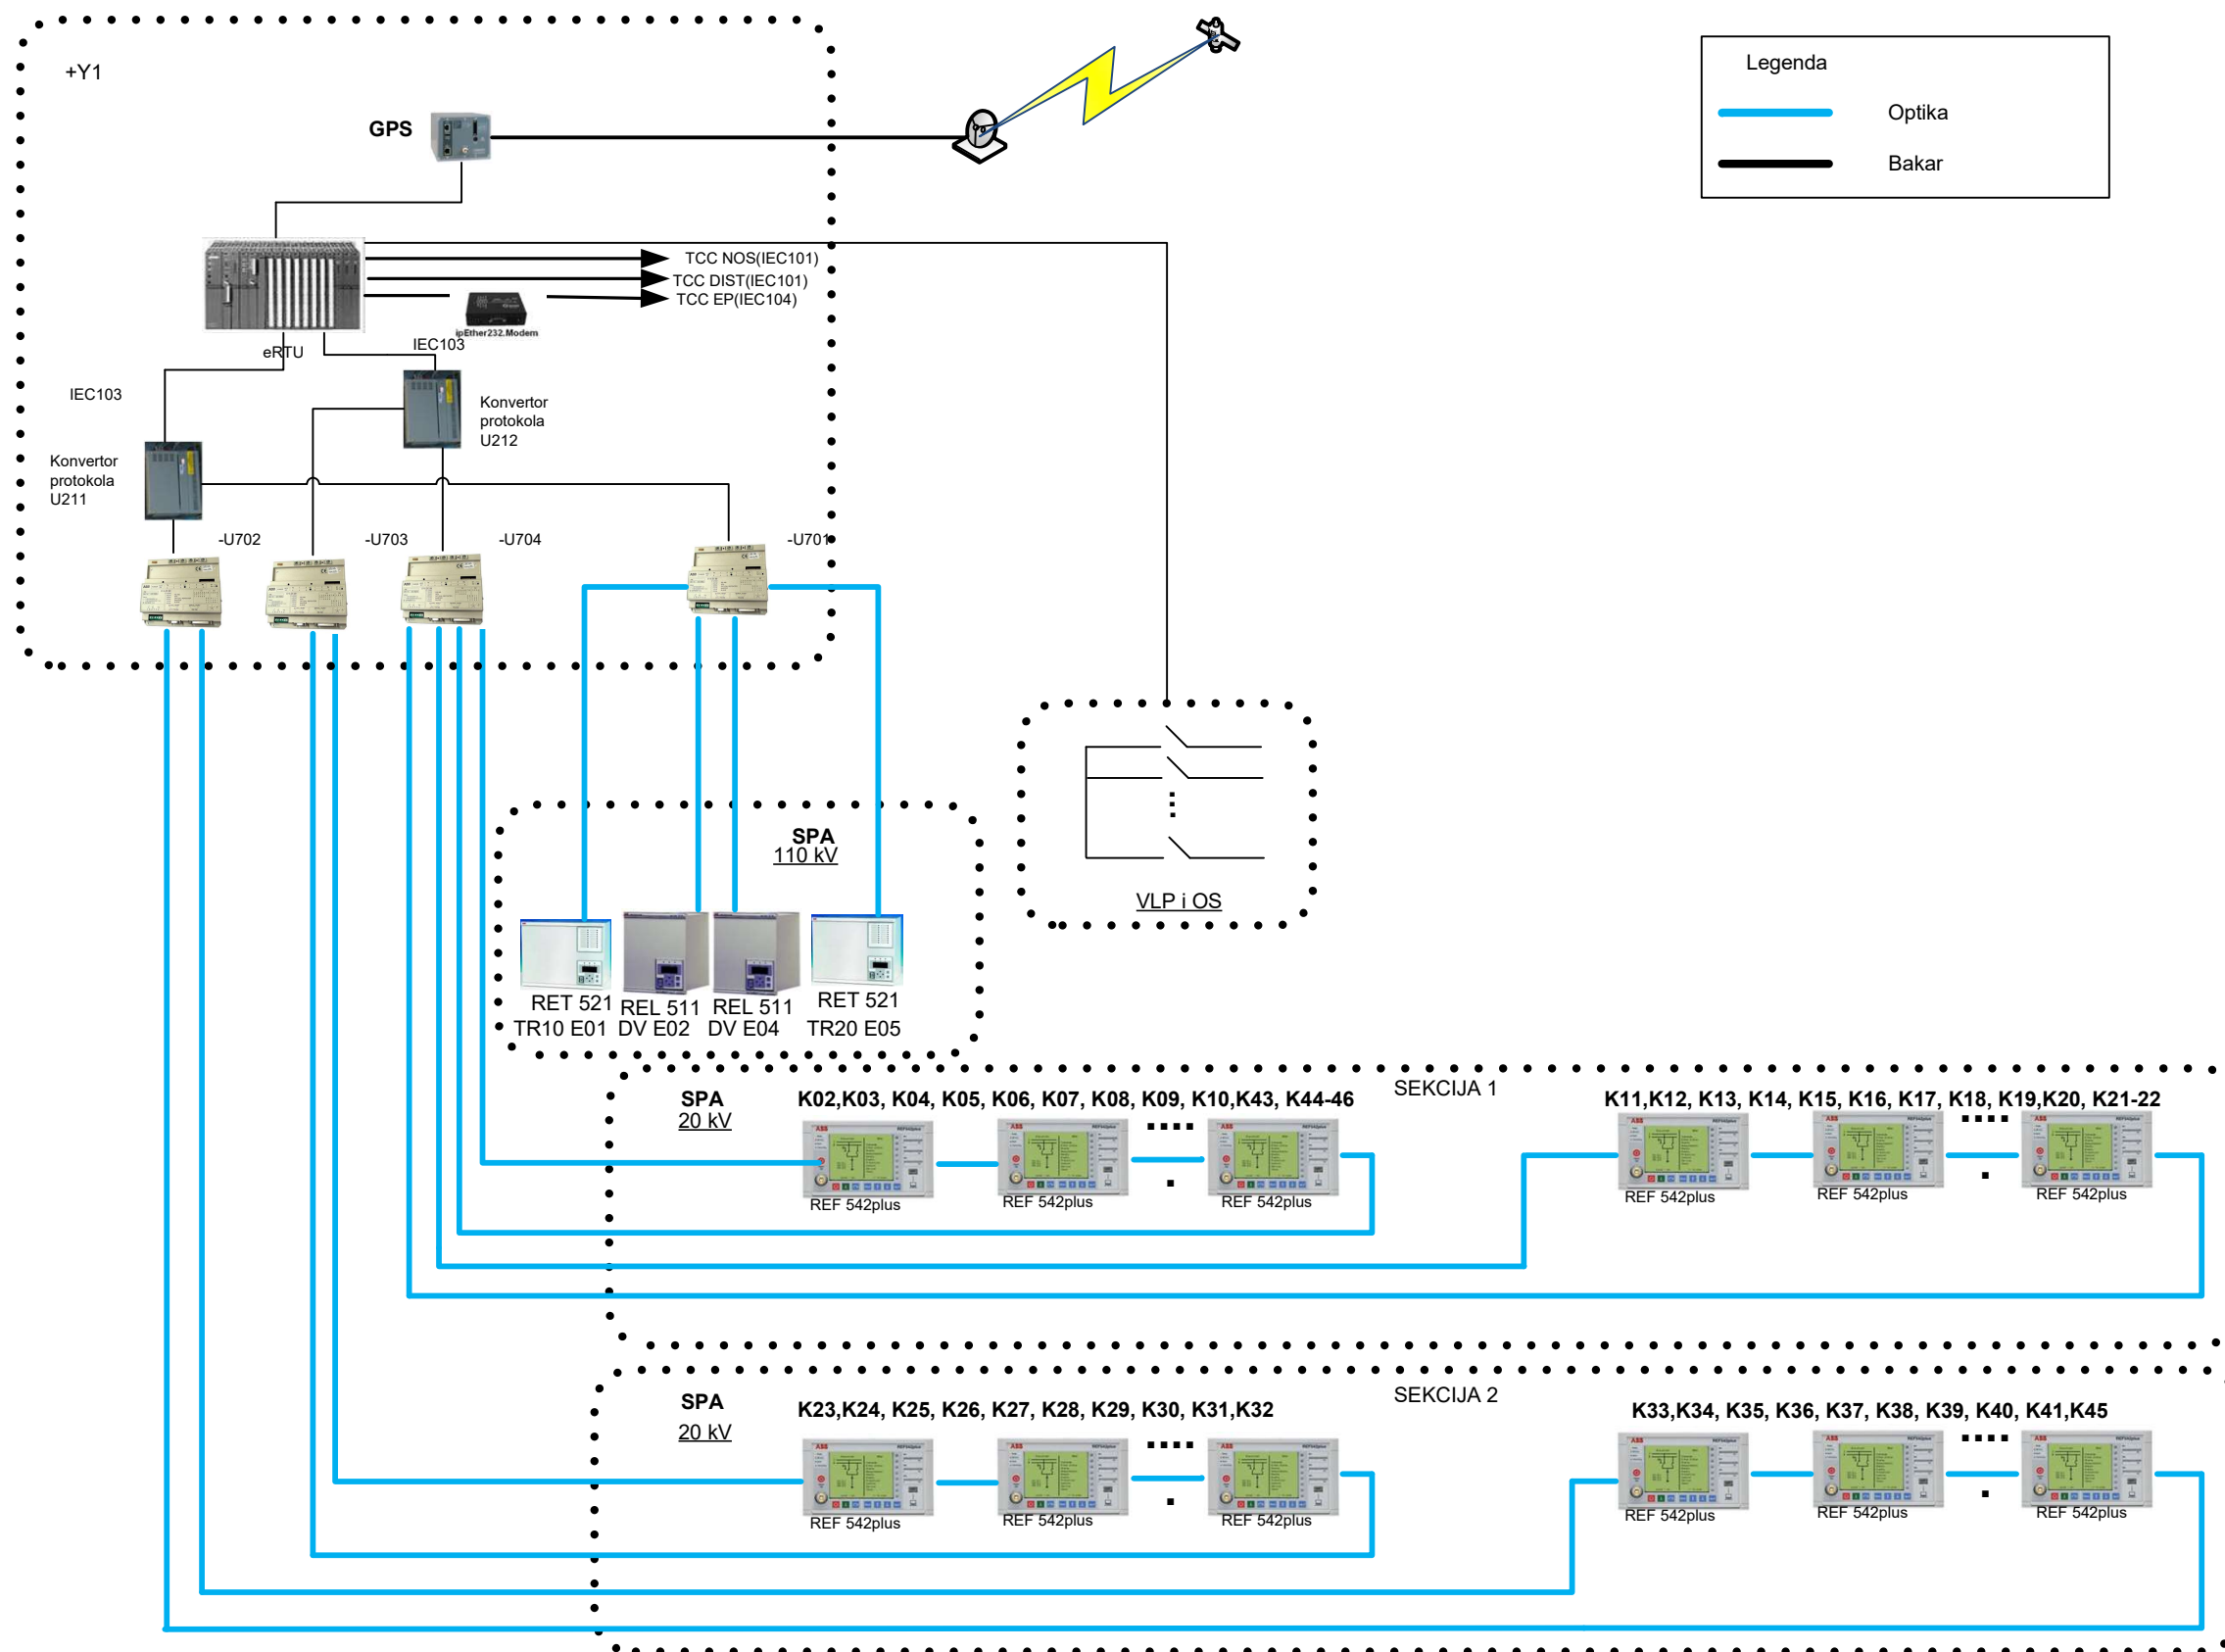

# TS BANJA LUKA 2-blok dijagram novo stanje

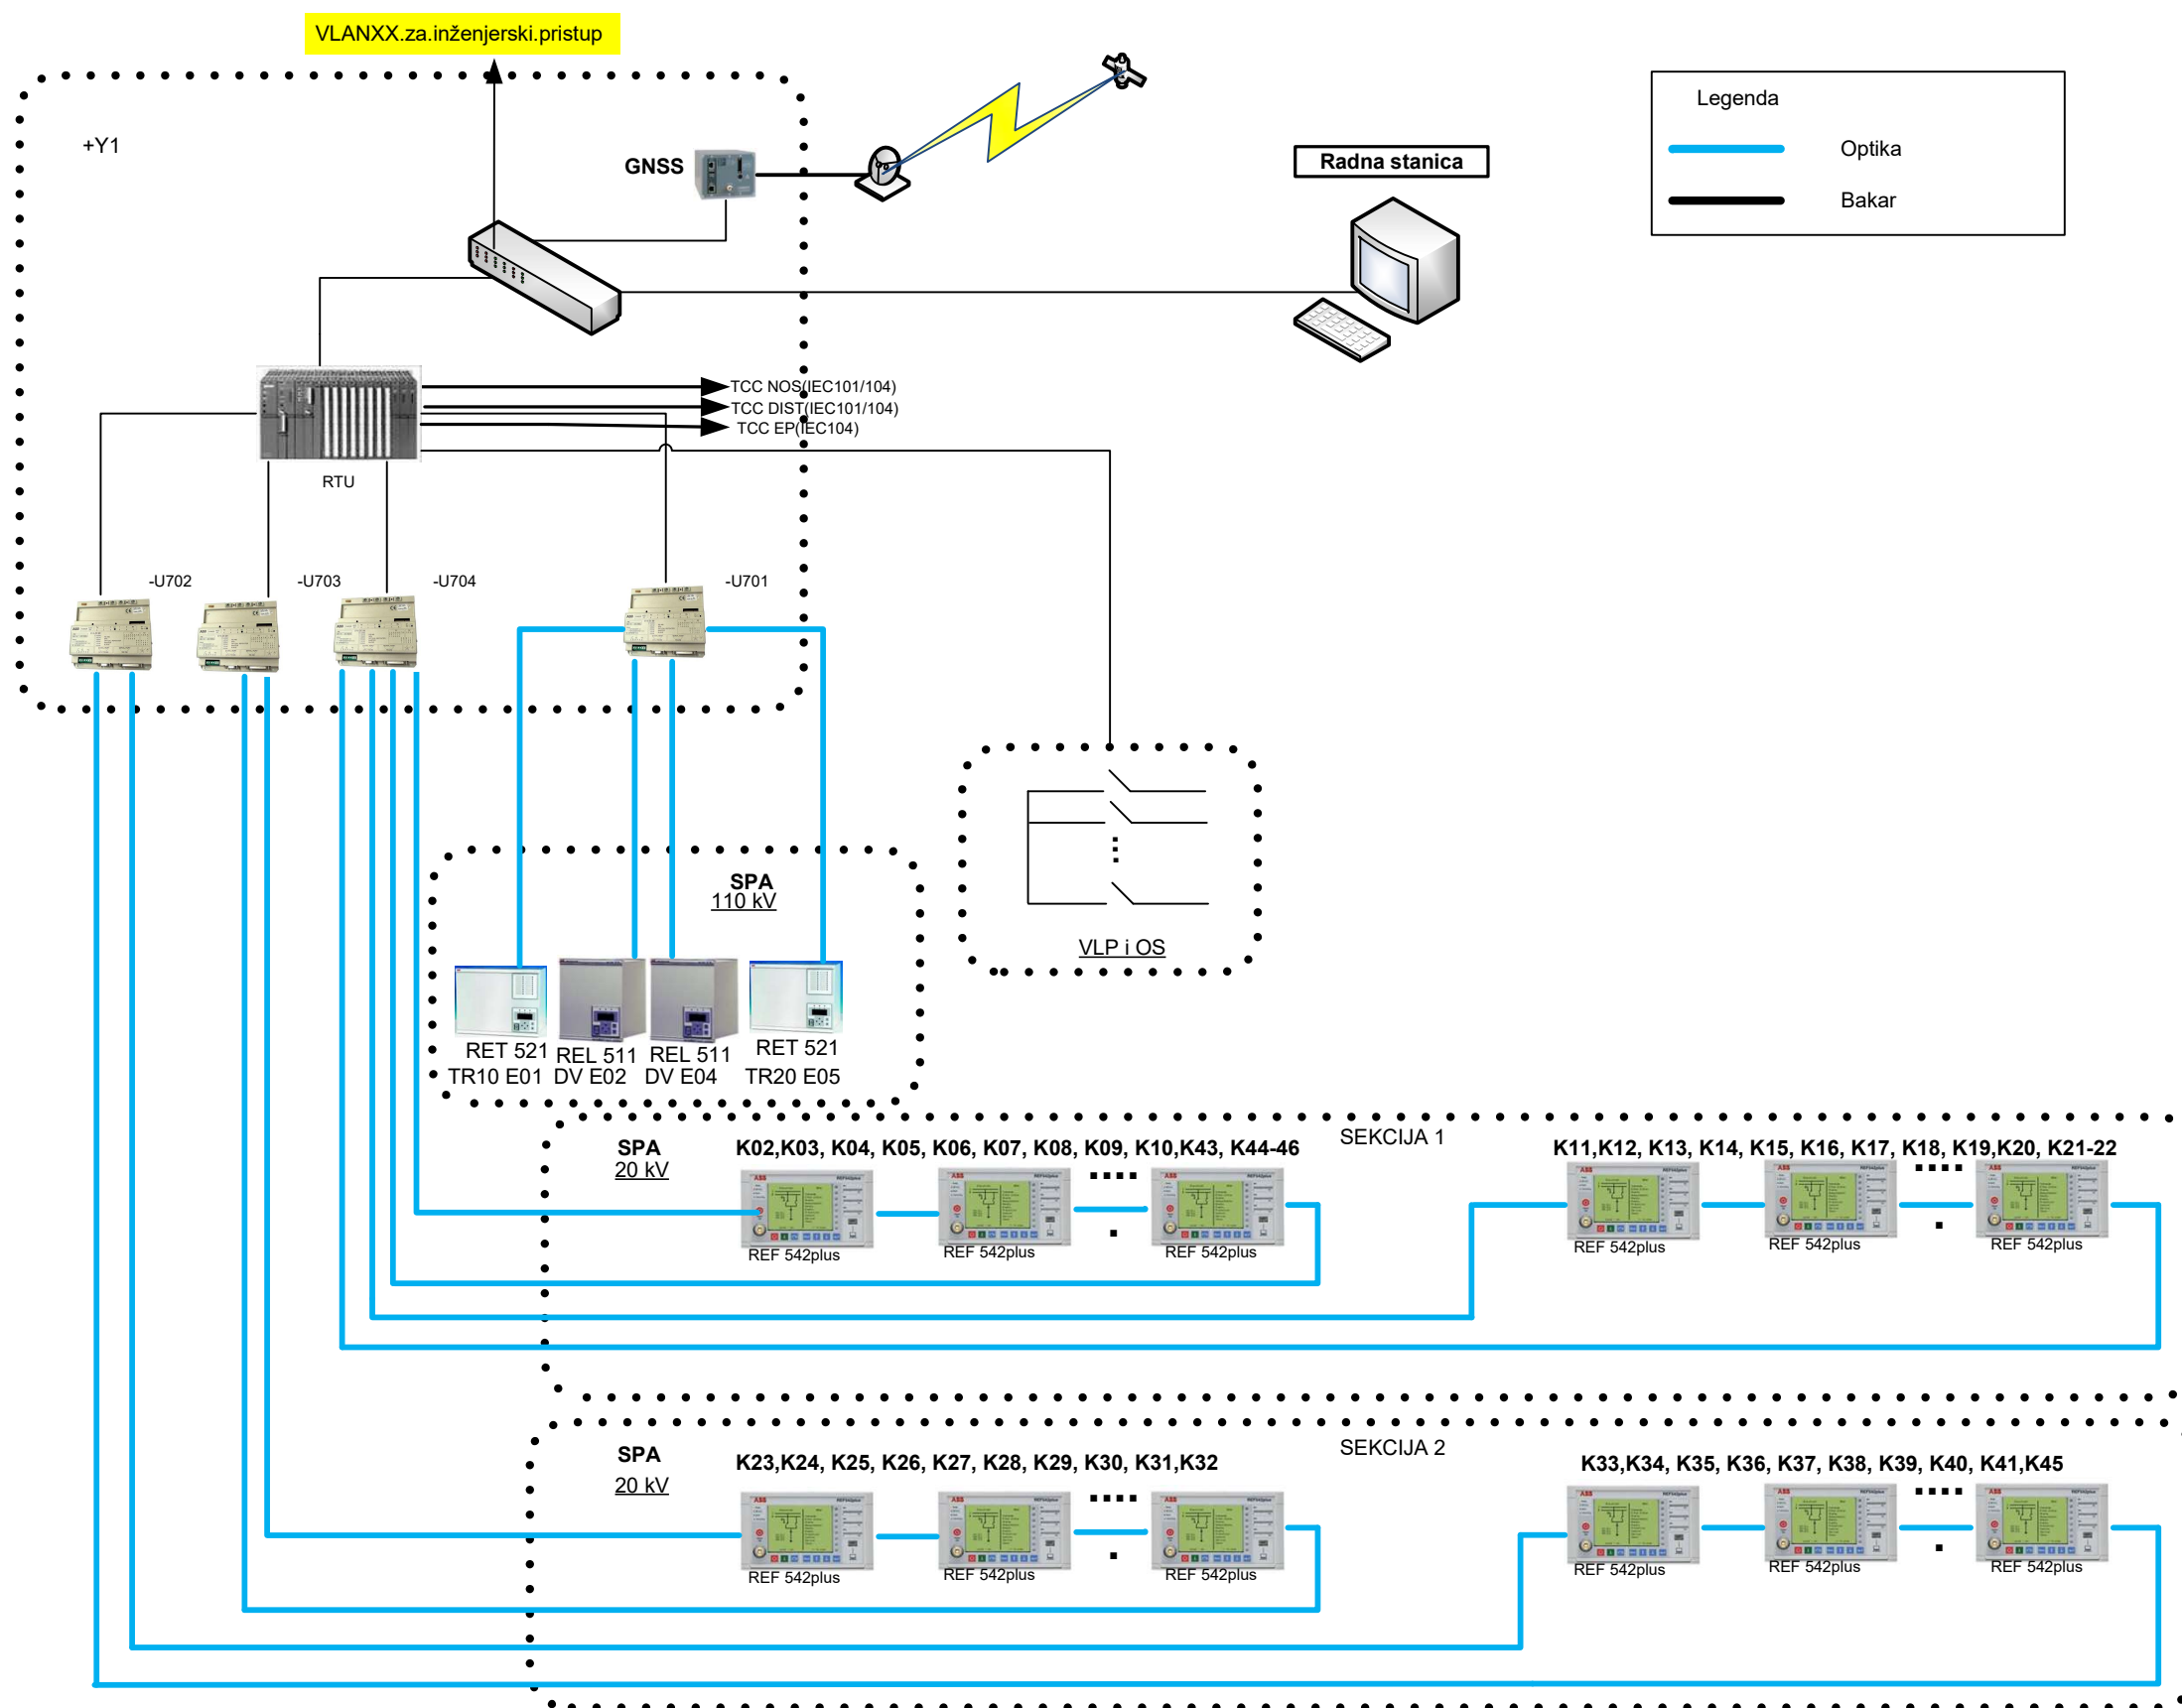



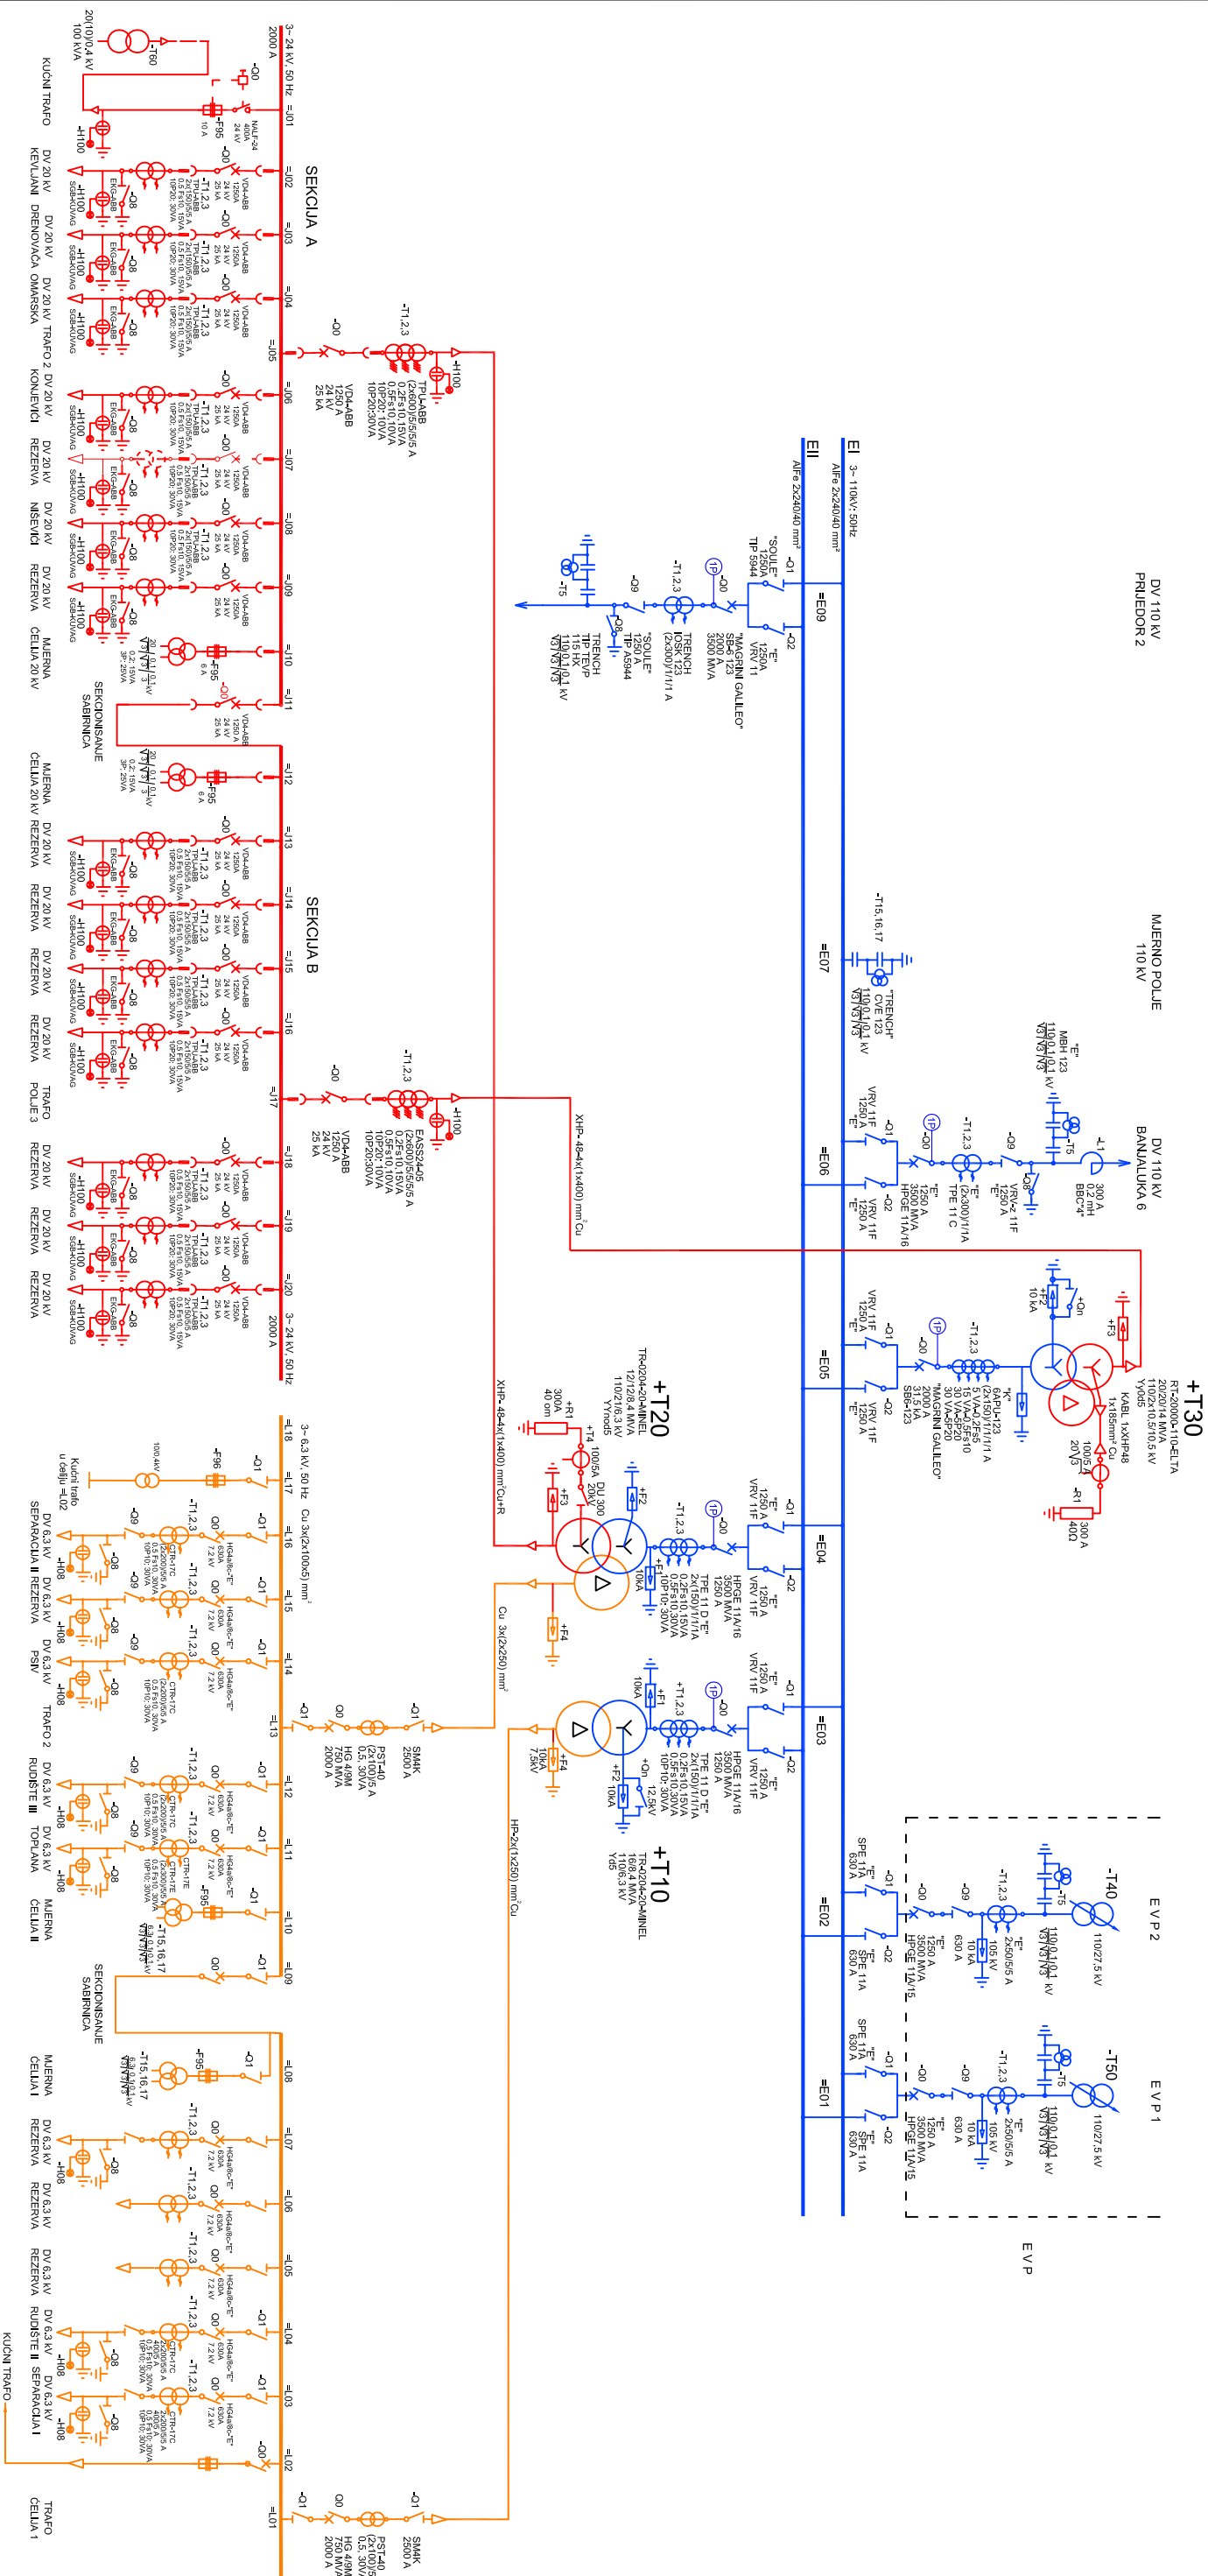

|                   |                              |  |               |              |   |                             |                 |         |
|-------------------|------------------------------|--|---------------|--------------|---|-----------------------------|-----------------|---------|
| Glavni projektant | dipl.el.inž. Zaviša Milan    |  | Broj projekta |              | <br><b>ELEKTROPRIENOS BIH</b><br><b>ЕЛЕКТРОПРІЄНОС БІХ</b> | TS 110/20/6.3 kV PRIJEDOR 5 |                 |         |
| Projektant        | dipl.el.inž. Vranješ Dalibor |  | Knjiga        |              |   |                             | Br. crteža      |         |
| Obradio           | el.teh. Velimiri Janjetović  |  | Datum         | 08.02. 2019. |   |                             | Listi           |         |
| Kontrola          | dipl.el.inž. Franjković Saša |  | Razmjera      |              |   |                             | JEDNOPOLNA ŠEMA | Zamjena |
|                   |                              |  |               |              |   |                             |                 |         |



