


PROSTORIJA	P/m ²	0/m ¹	POD
1 PREDULAZ	2.21	6.00	KAM. PLOCE
2 HODNIK	10.50	13.90	KAM. PLOCE
3 KOM. PROSTORIJA	20.80	18.40	VINFLEX
4 VL. POTROSNJA	14.40	15.20	VINFLEX
5 KUHNINJA	8.04	11.50	KER. PLOCICE
6 WC	3.49	7.60	KER. PLOCICE
7 POG. ZGRADA	133.50	50.60	VINFLEX
8 V. STEPENICE	9.76	50.60	KAM. PLOCE

Glavni Projektant	dipl.gradj.ing. Nikolic S.	Broj projekta	EP-04.07
Projektant	gr.teh.Stanivukovic B.	Knjiga	G03
Obradio	gr.teh.Stanivukovic B.	Datum	12. 2007
Kontrola	dipl.el.ing.Ilicević M.	Razmjera	1:80

ELEKTROPRIJENOS BIH
ΕΛΕΚΤΡΟΠΡΕΦΟΣ ΒΙΗ

GLAVNI PROJEKAT TS 110/X kv
KOM. POG. ZGRADA
OSNOVA PRIZEMLJA

Br.crt.	6.4
List	01
Zamjena	

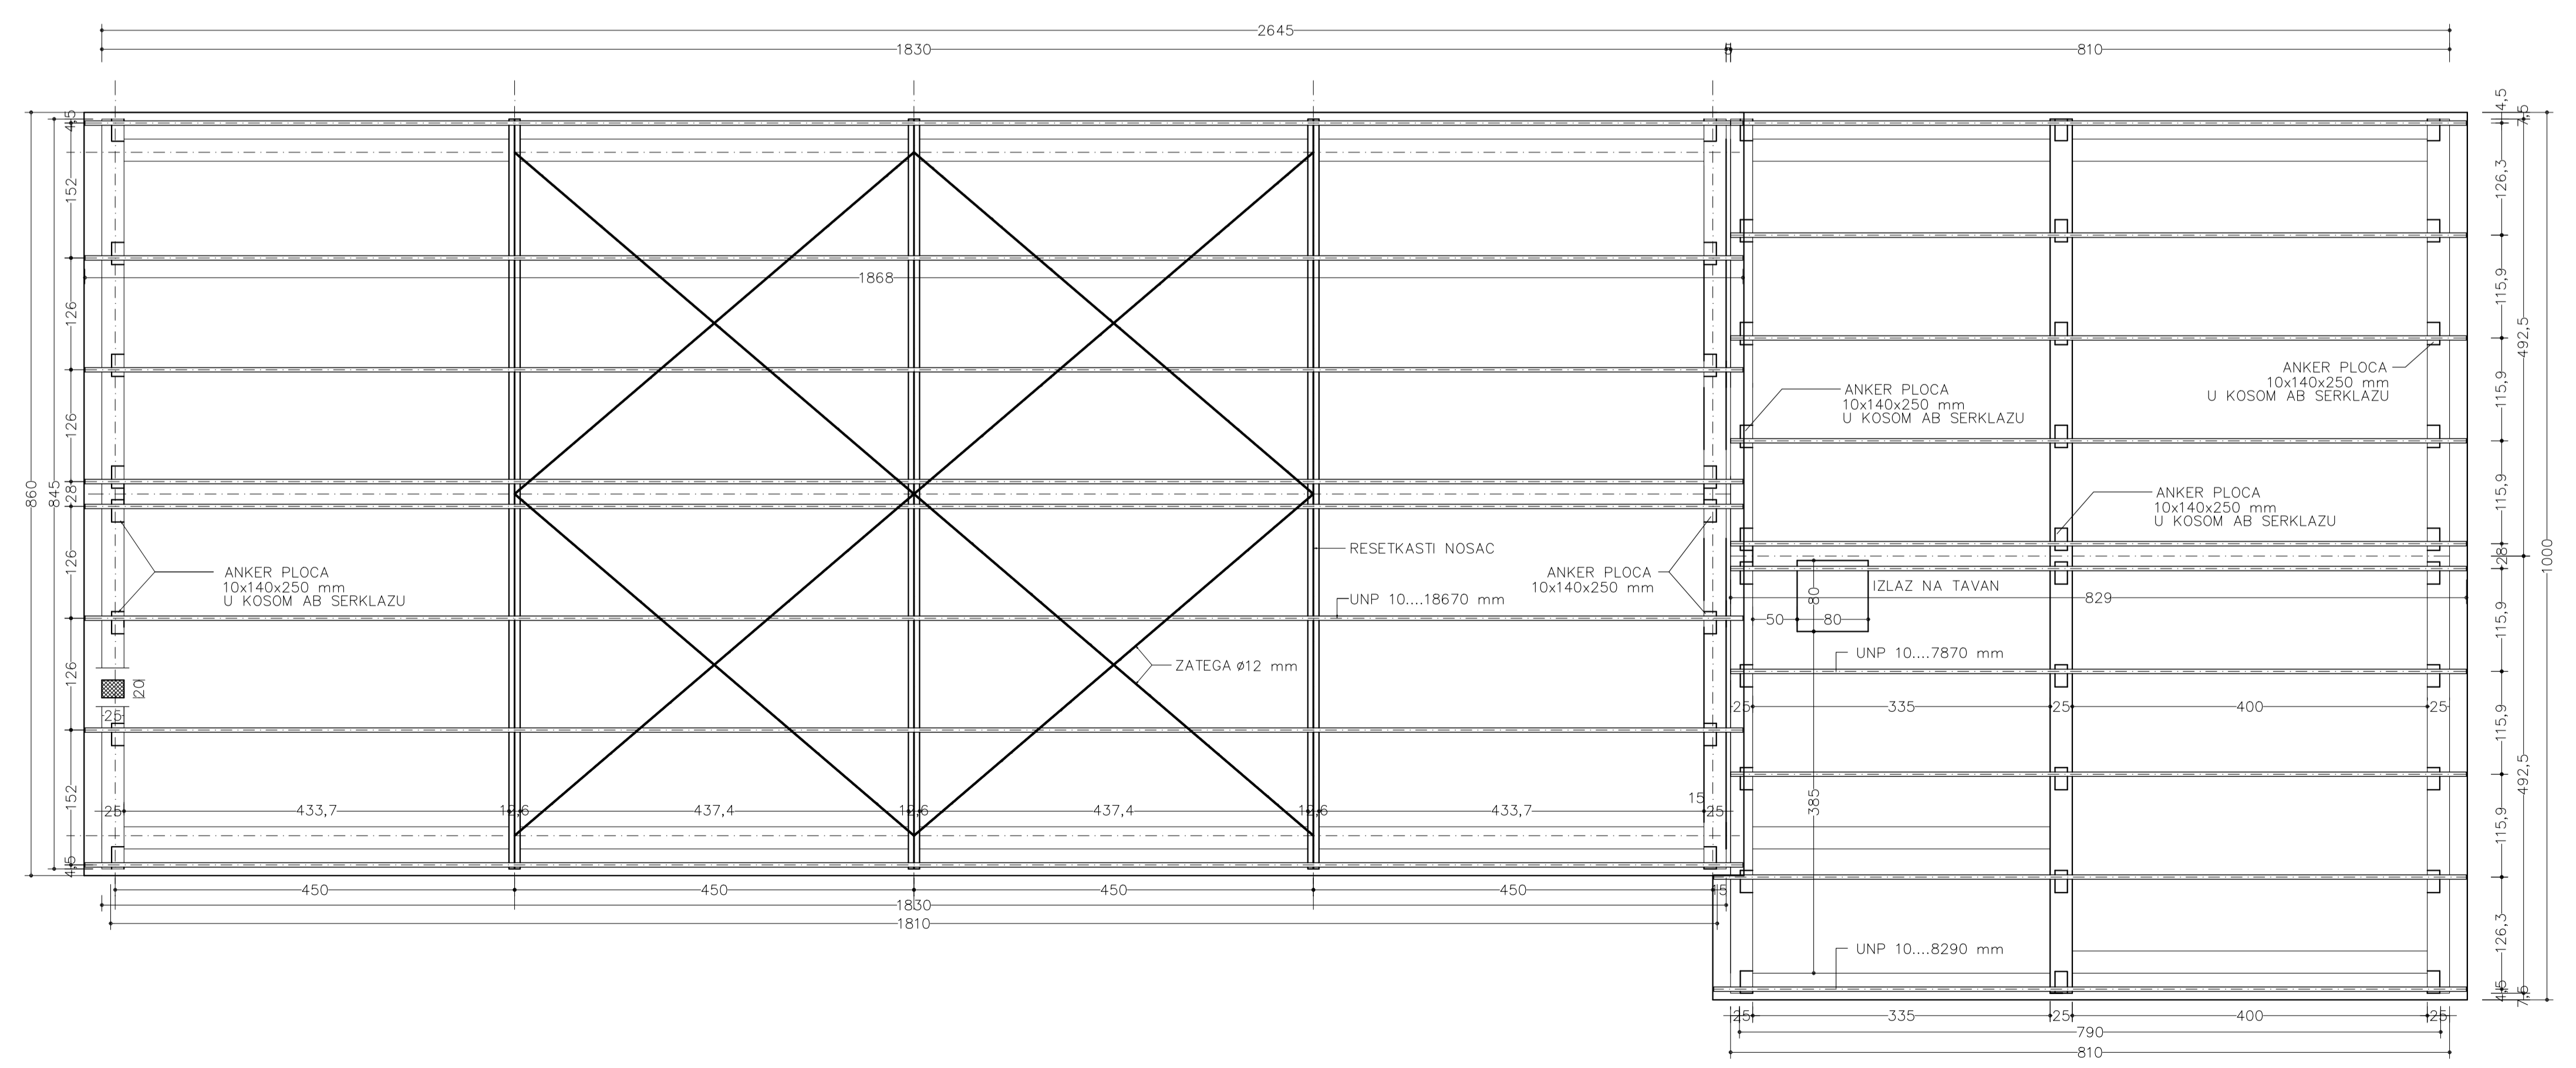


Glavni Projektant	dipl.gradj.ing. Nikolic S.	Broj projekta	EP-04.07
Projektant	gr.teh.Stanivukovic B.	Knjiga	G03
Obradio	gr.teh.Stanivukovic B.	Datum	12. 2007
Kontrola	dipl.el.ing.Ilicević M.	Razmjera	1:80

ELEKTROPRIJENOS BIH
ΕΛΕΚΤΡΟΠΡΕΦΟΣ ΒΙΗ

GLAVNI PROJEKAT TS 110/X kv
KOM. POG. ZGRADA
OSNOVA KROVA


Br.crt.	6.5
List	01
Zamjena	

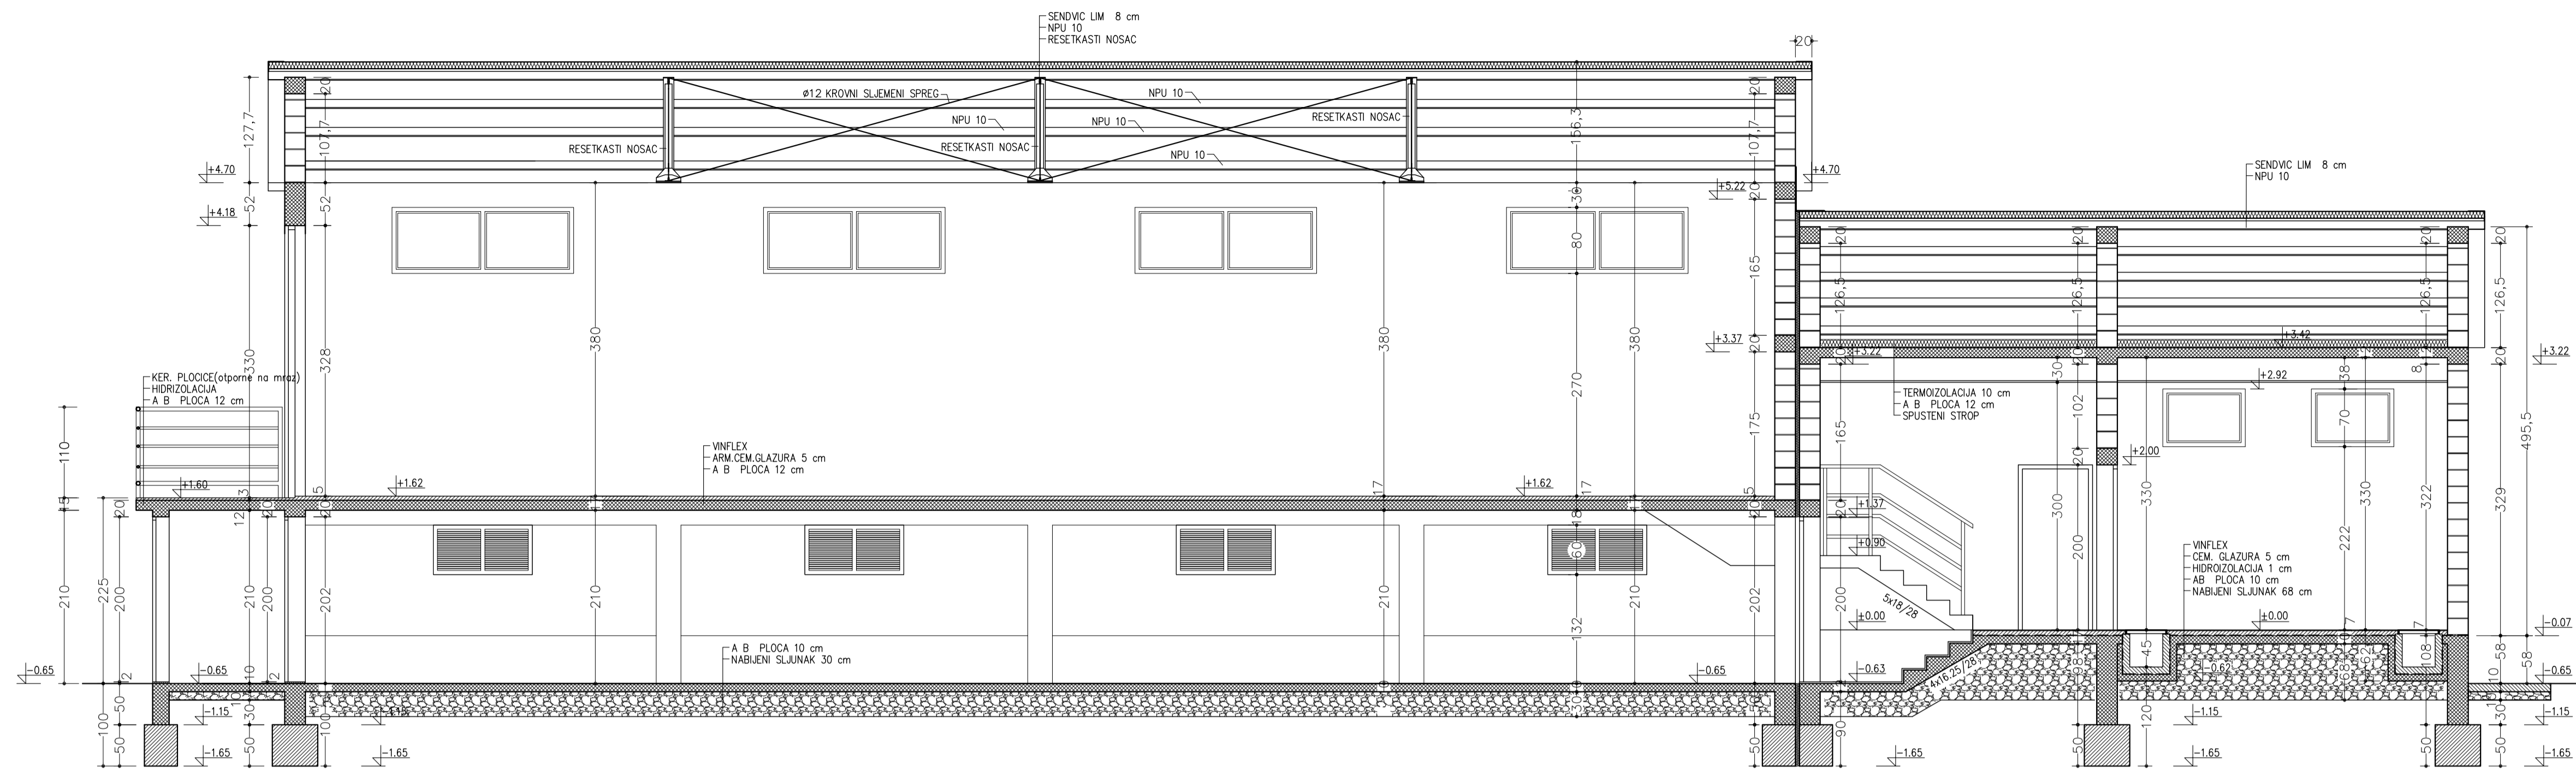

Glavni Projektant	dipl.gradj.ing. Nikolic S.	Broj projekta	EP-04.07
Projektant	gr.teh.Stanivukovic B.	Knjiga	G03
Obradio	gr.teh.Stanivukovic B.	Datum	12. 2007
Kontrola	dipl.el.ing.Illisevic M.	Razmjera	1:50




GLAVNI PROJEKAT TS 110/X kV LAKTASI 2	Br.crt.	6.10
KOM. POG. ZGRADA	List	01
PRESJEK C-C	Zamjena	

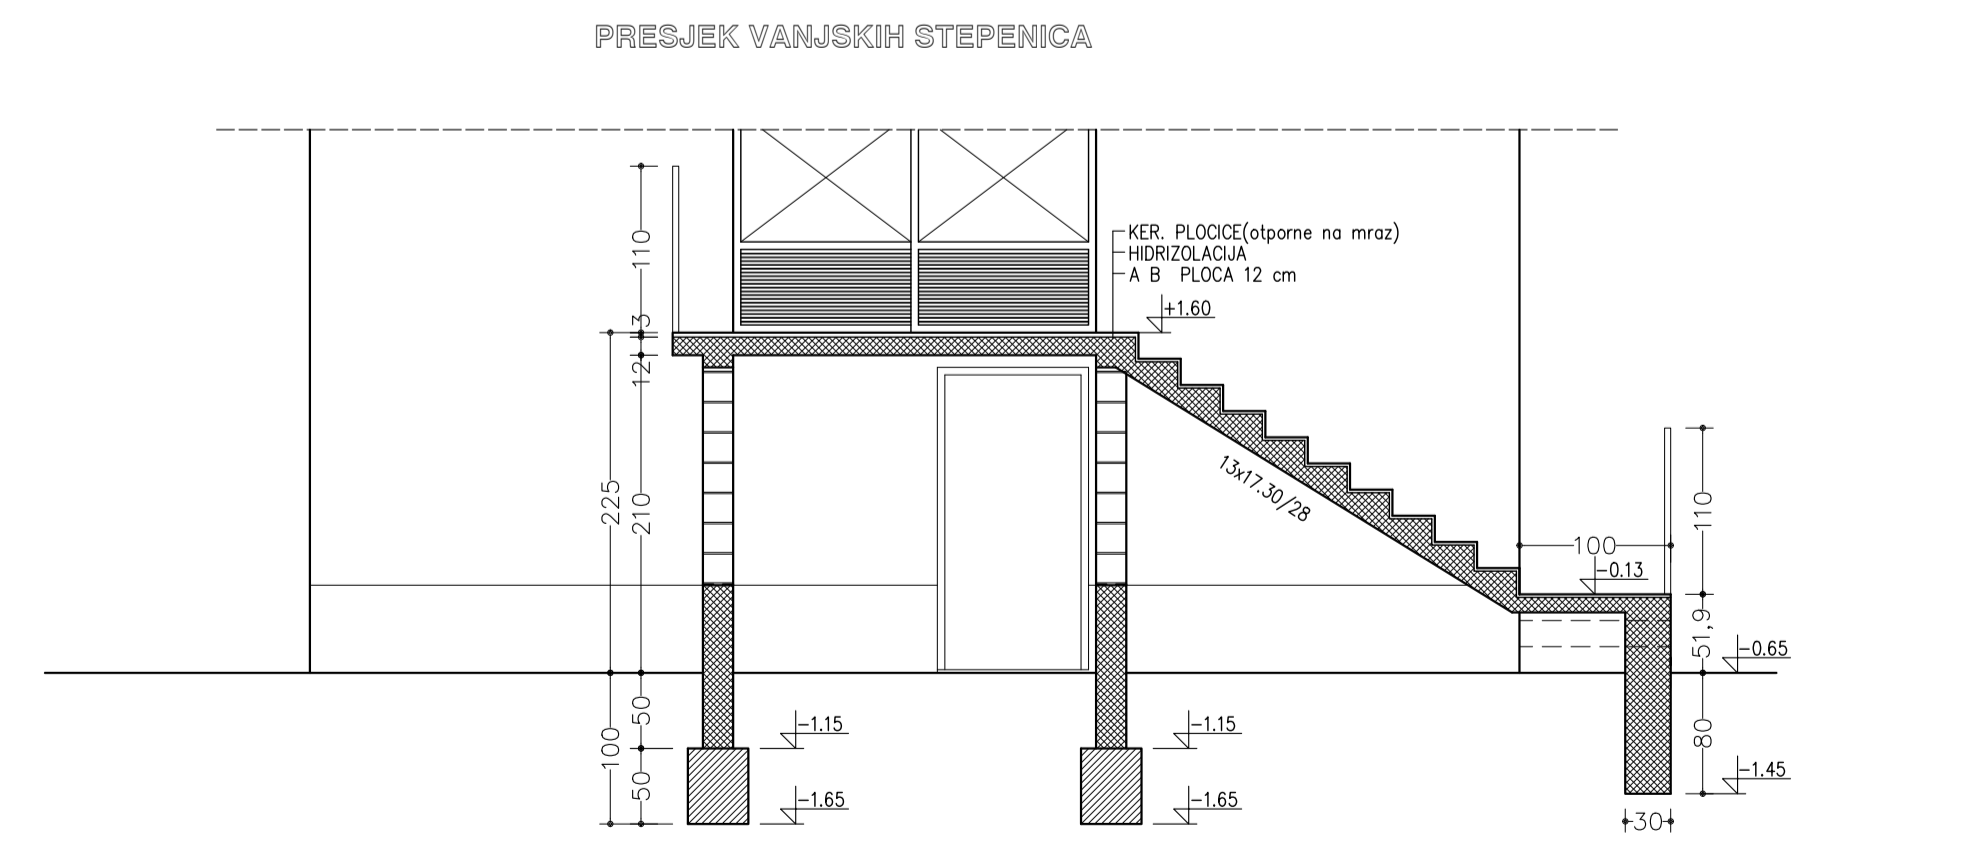

Glavni Projektant	dipl.gradj.ing. Nikolic S.	Broj projekta	EP-04.07
Projektant	gr.teh.Stanivukovic B.	Knjiga	G03
Obradio	gr.teh.Stanivukovic B.	Datum	12. 2007
Kontrola	dipl.el.ing.Illisevic M.	Razmjera	1:50




GLAVNI PROJEKAT TS 110/X kV LAKTASI 2	Br.crt.	6.11
KOM. POG. ZGRADA	List	01
PRESJEK VANJ. STEPENICA	Zamjena	

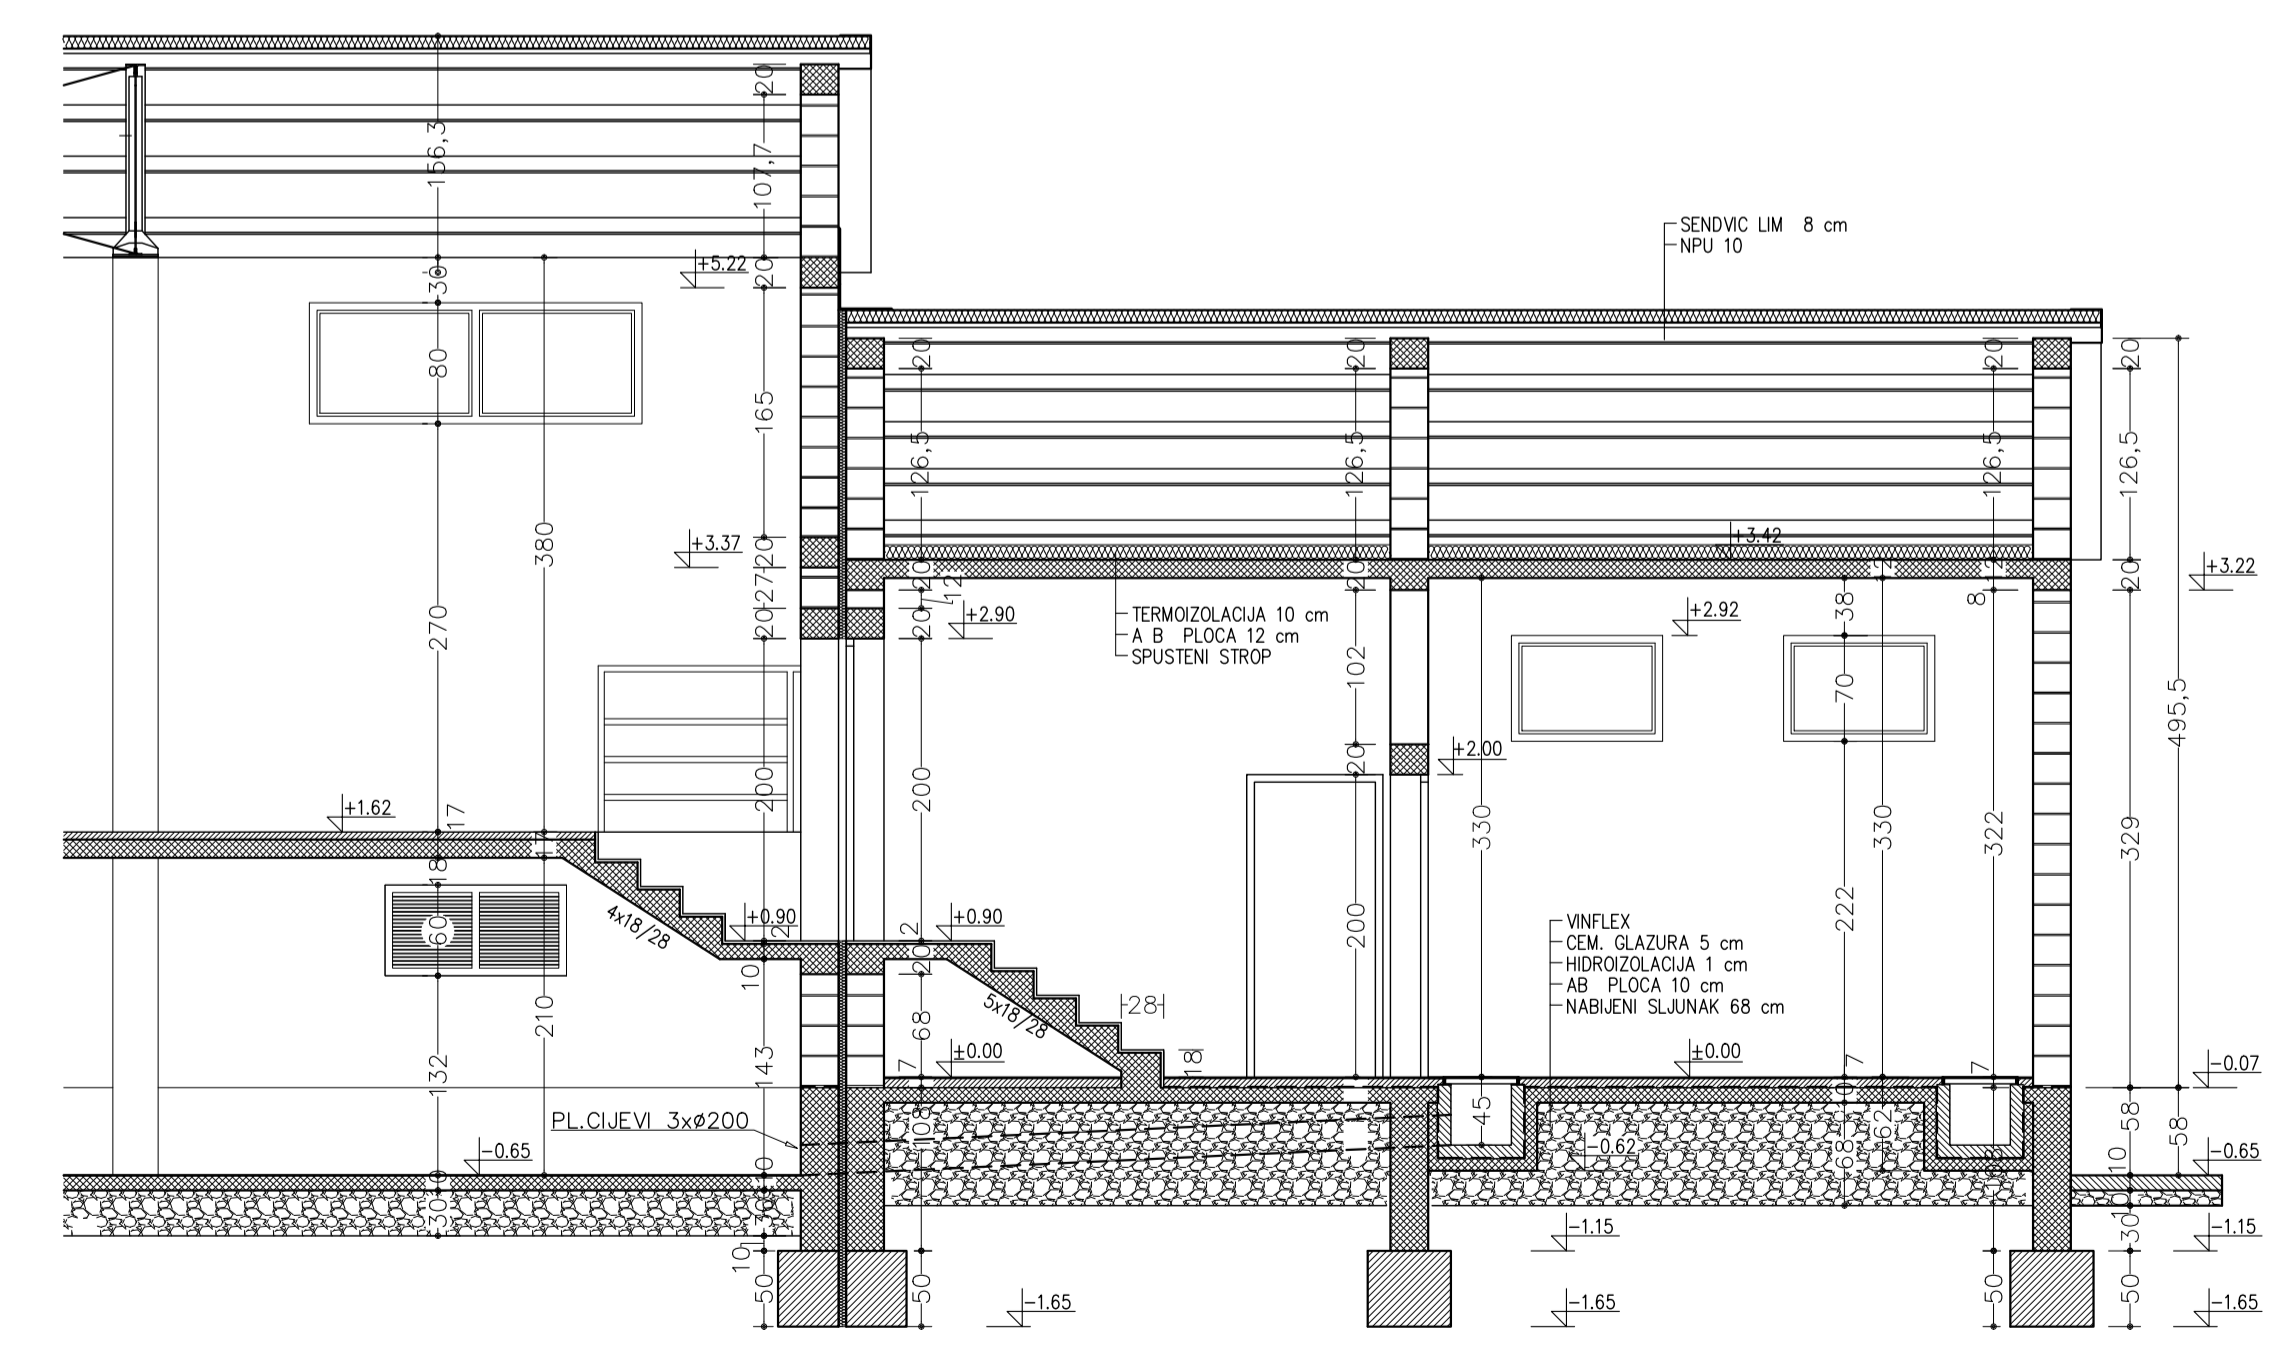



Glavni Projektant	dipl.gradj.ing. Nikolic S.	Broj projekta	EP-04.07
Projektant	gr.teh.Stanivukovic B.	Knjiga	G03
Obradio	gr.teh.Stanivukovic B.	Datum	12. 2007
Kontrola	dipl.el.ing.Illisevic M.	Razmjera	1:50




GLAVNI PROJEKAT TS 110/X kV LAKTASI 2	Br.crt.	6.12
KOM. POG. ZGRADA	List	01
PRESJEK UNUT. STEPENICA	Zamjena	

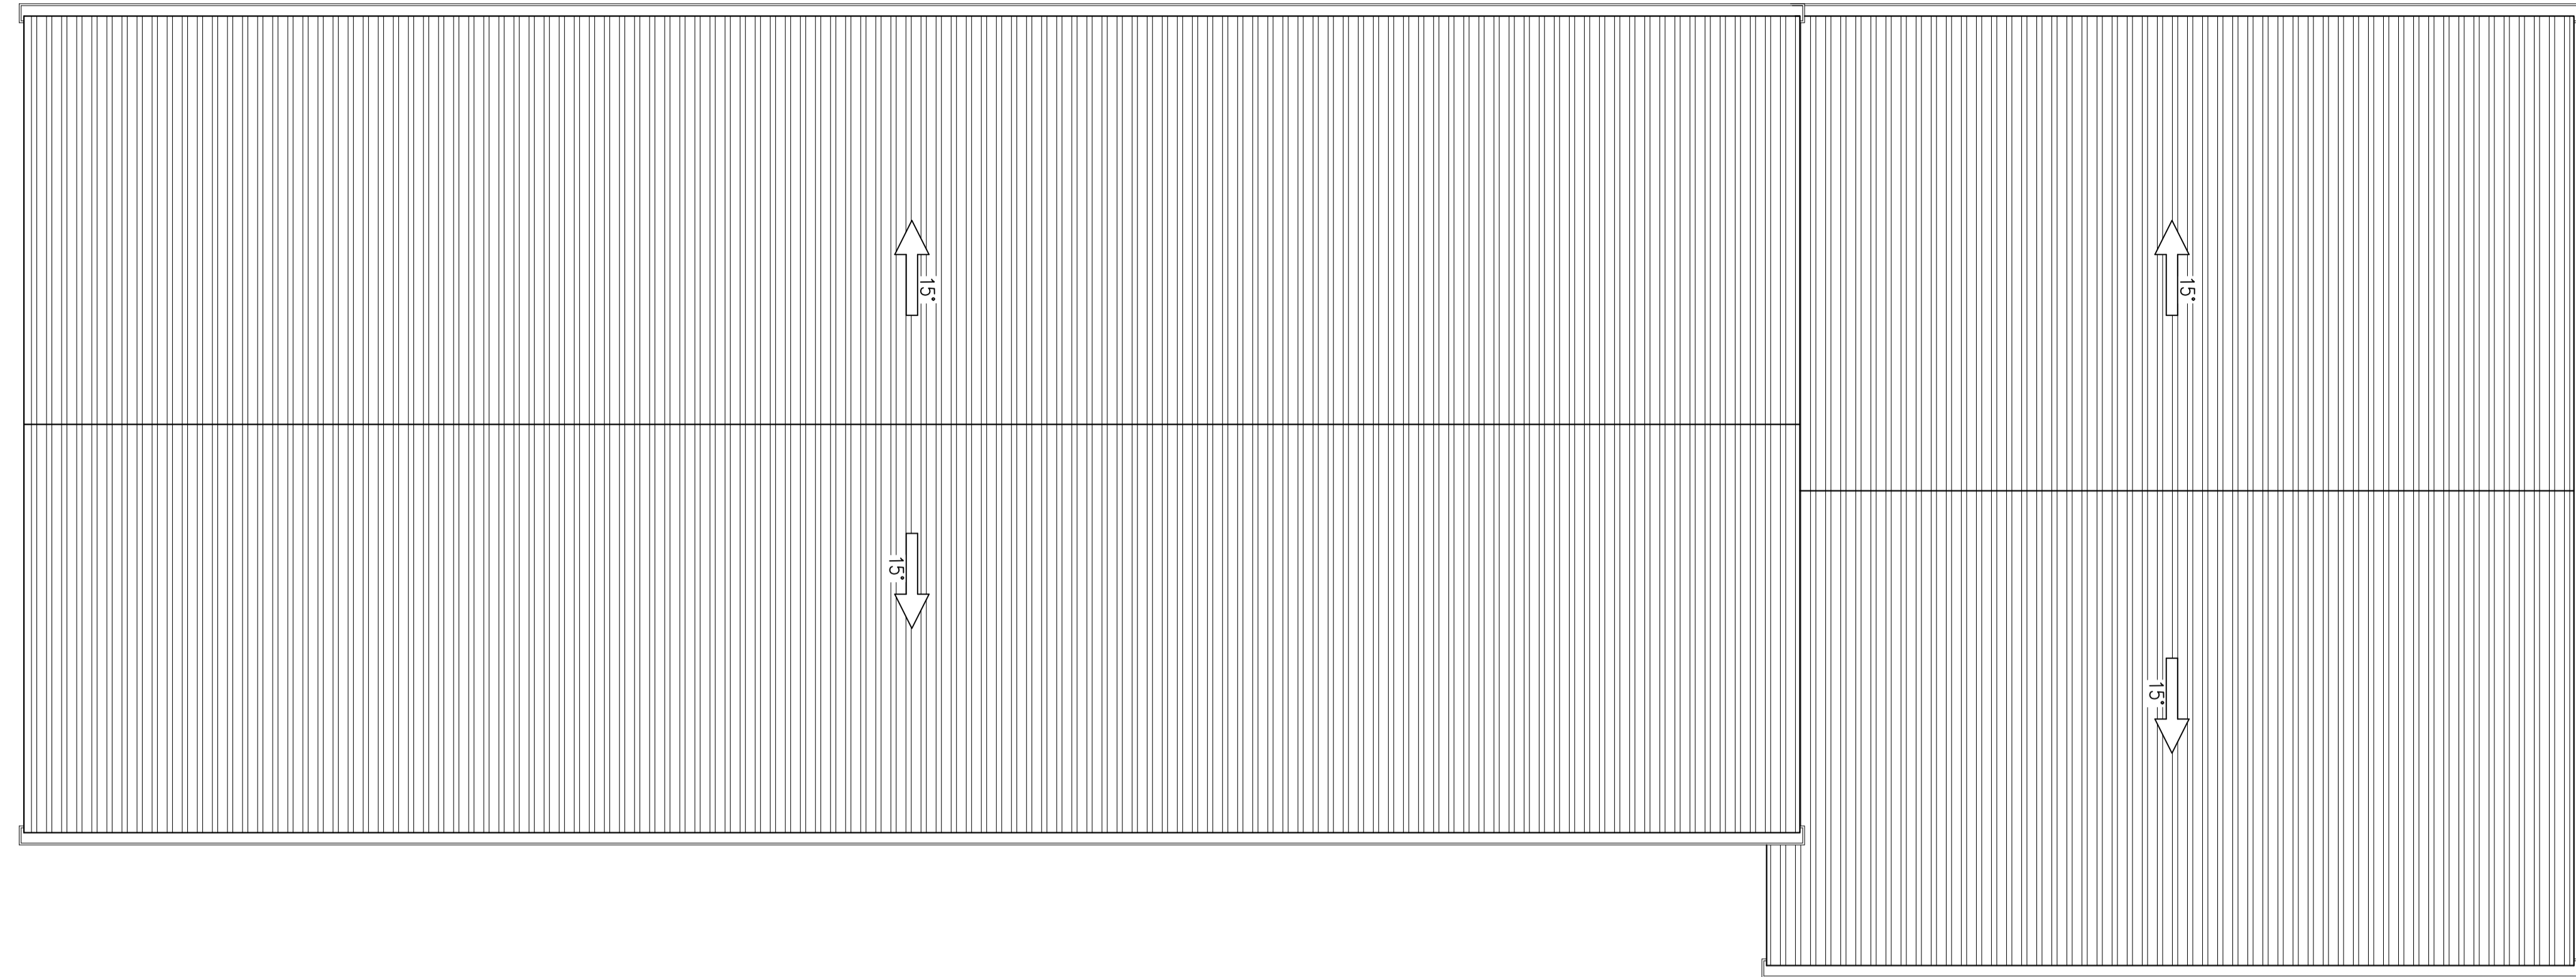


Glavni Projektant	dipl.gradj.ing. Nikolic S.	Broj projekta	EP-04.07	 ELEKTROPRIJENOS BIH ЕЛЕКТРОПРІЄНОС БІХ	GLAVNI PROJEKAT TS 110/X kV		
Projektant	gr.teh.Stanivukovic B.	Knjiga	G03		KOM. POG. ZGRADA	Br.crt.	6.6
Obradio	gr.teh.Stanivukovic B.	Datum	12. 2007		List	01	
Kontrola	dipl.el.ing.Ilisevic M.	Razmjera	1:50		OSNOVA KROV. RAVNI	Zmjena	

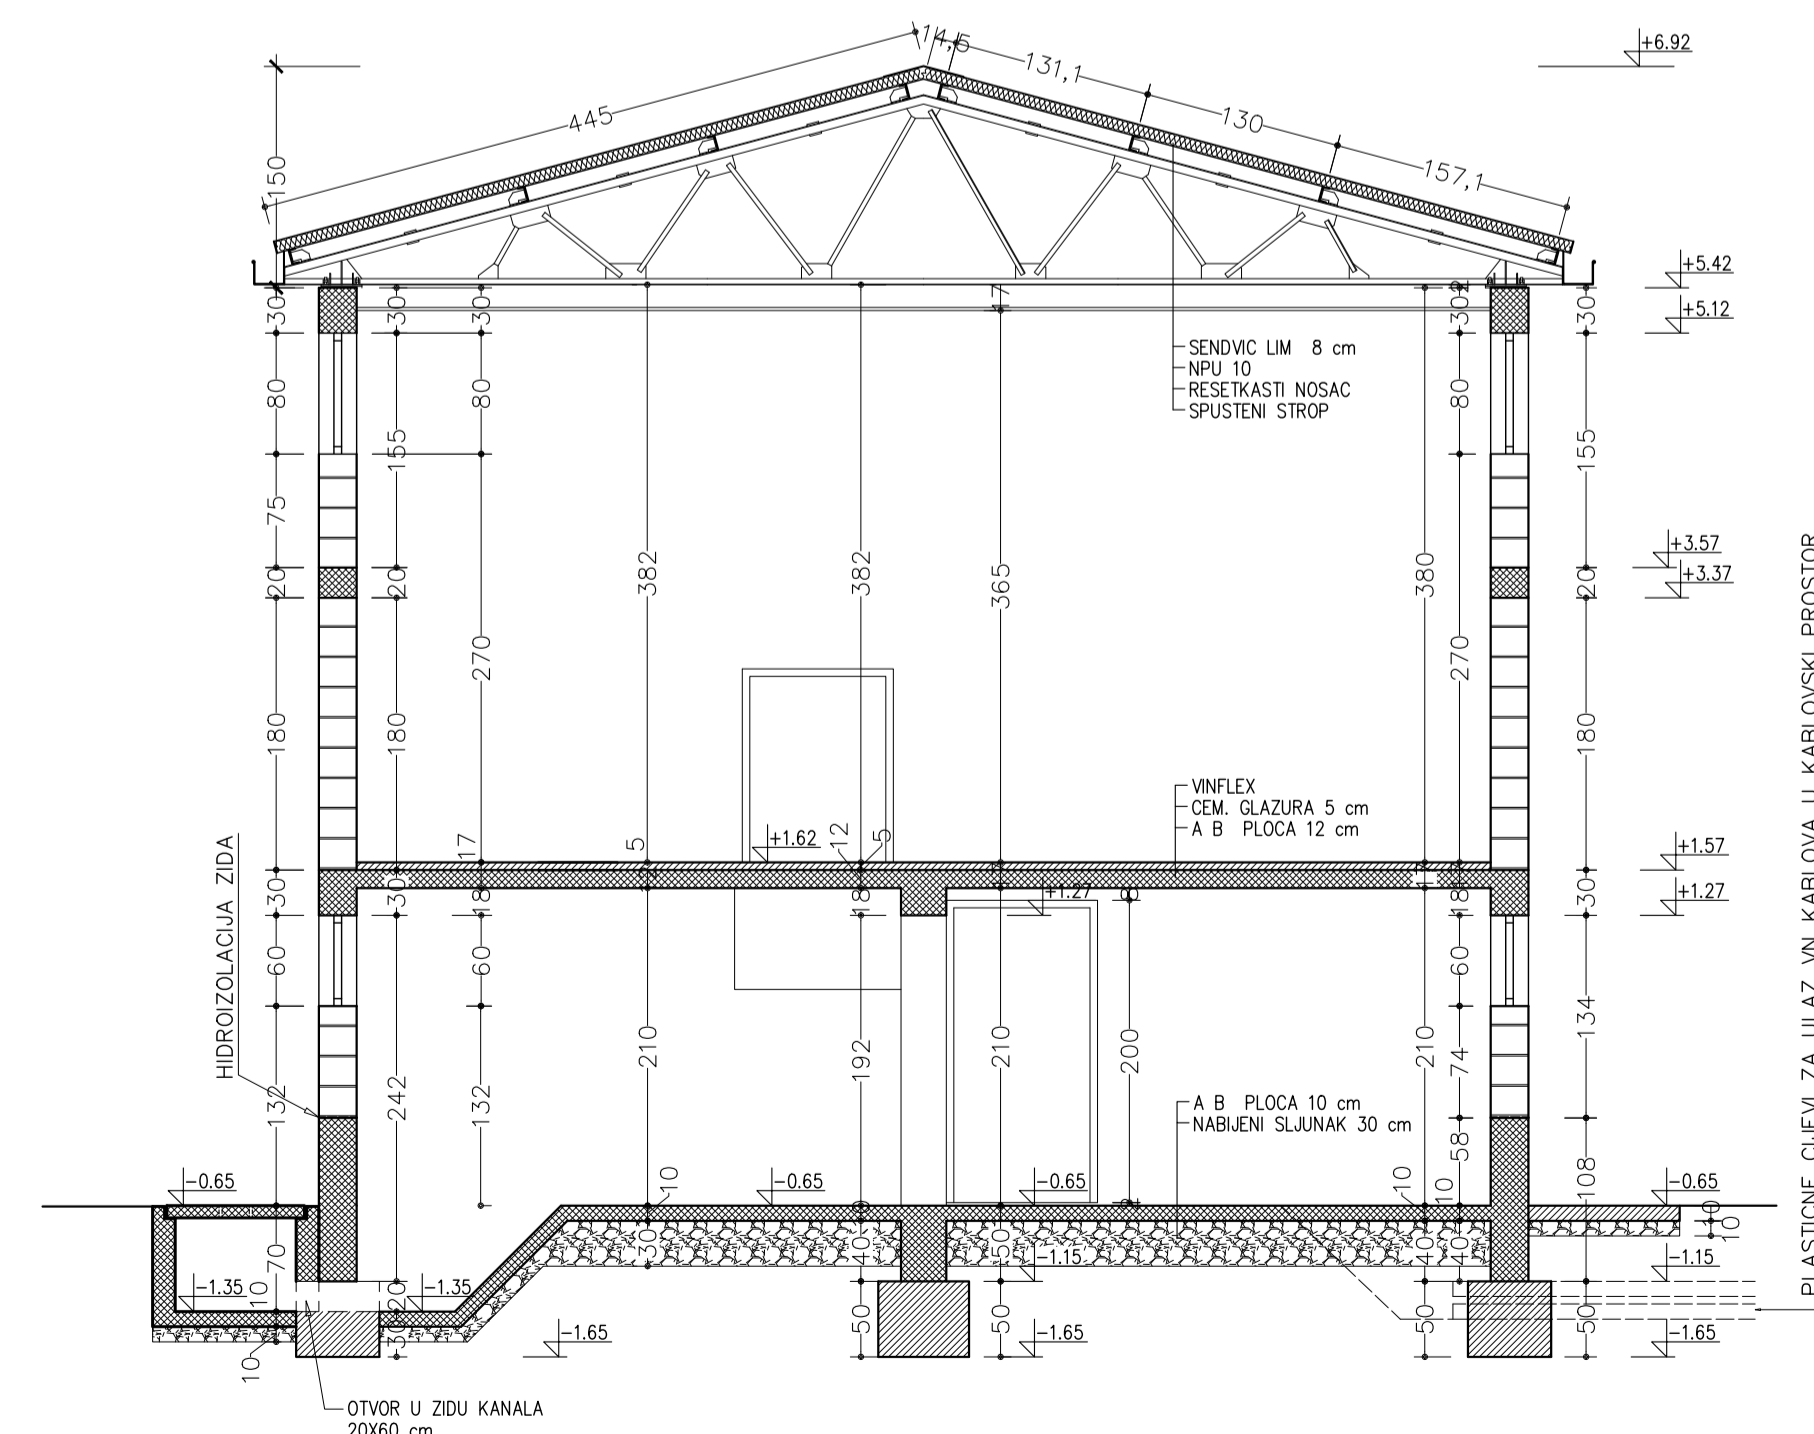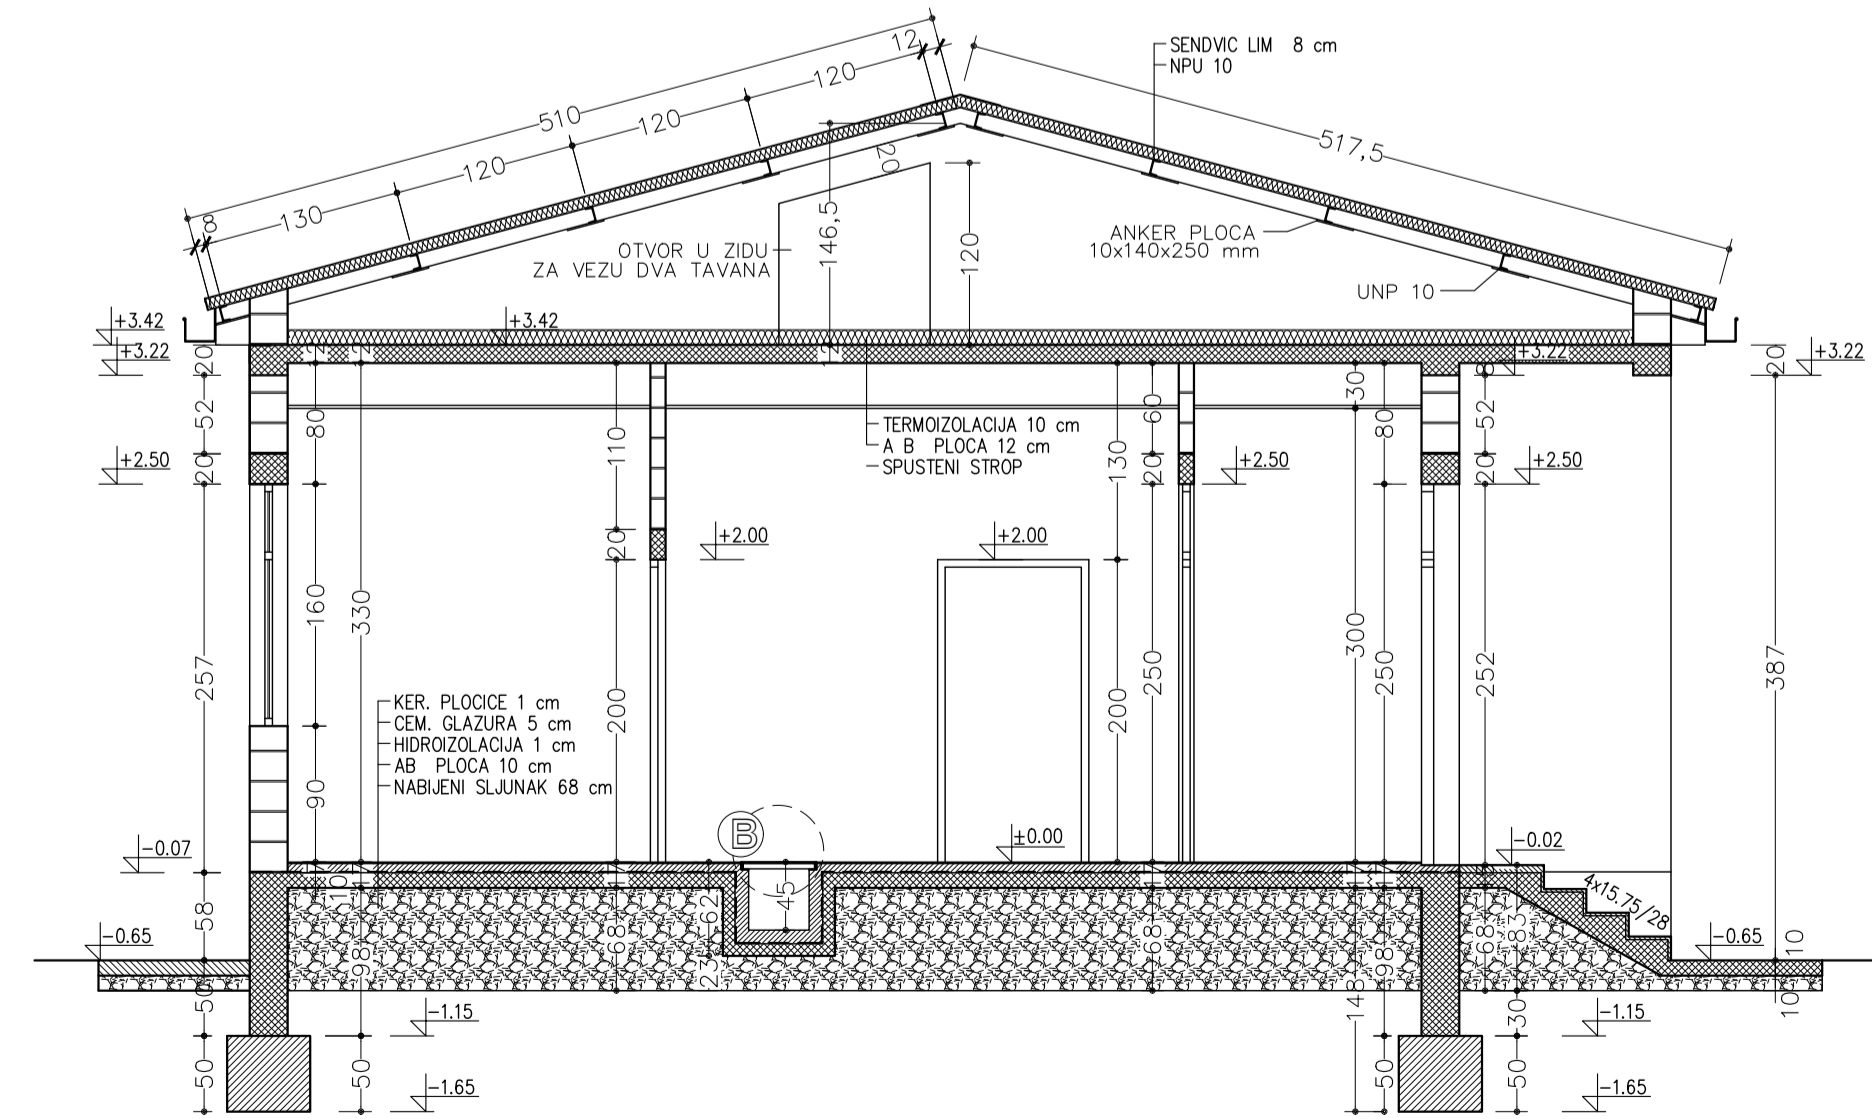

Glavni Projektant	dipl.gradj.ing. Nikolic S.	Broj projekta	EP-04.07	 ELEKTROPRIJENOS BIH ЕЛЕКТРОПІЄНОС БІХ	GLAVNI PROJEKAT TS 110/X kV	
Projektant	gr.teh.Stanivukovic B.	Knjiga	G03		KOM. POG. ZGRADA	Br.crt.
Obradio	gr.teh.Stanivukovic B.	Datum	12. 2007		List	01


Glavni Projektant	dipl.gradj.ing. Nikolic S.	Broj projekta	EP-04.07	 ELEKTROPRIJENOS BIH ЕЛЕКТРОПІЄНОС БІХ	GLAVNI PROJEKAT TS 110/X kV	
Projektant	gr.teh.Stanivukovic B.	Knjiga	G03		KOM. POG. ZGRADA	Br.crt.
Obradio	gr.teh.Stanivukovic B.	Datum	12. 2007		List	01

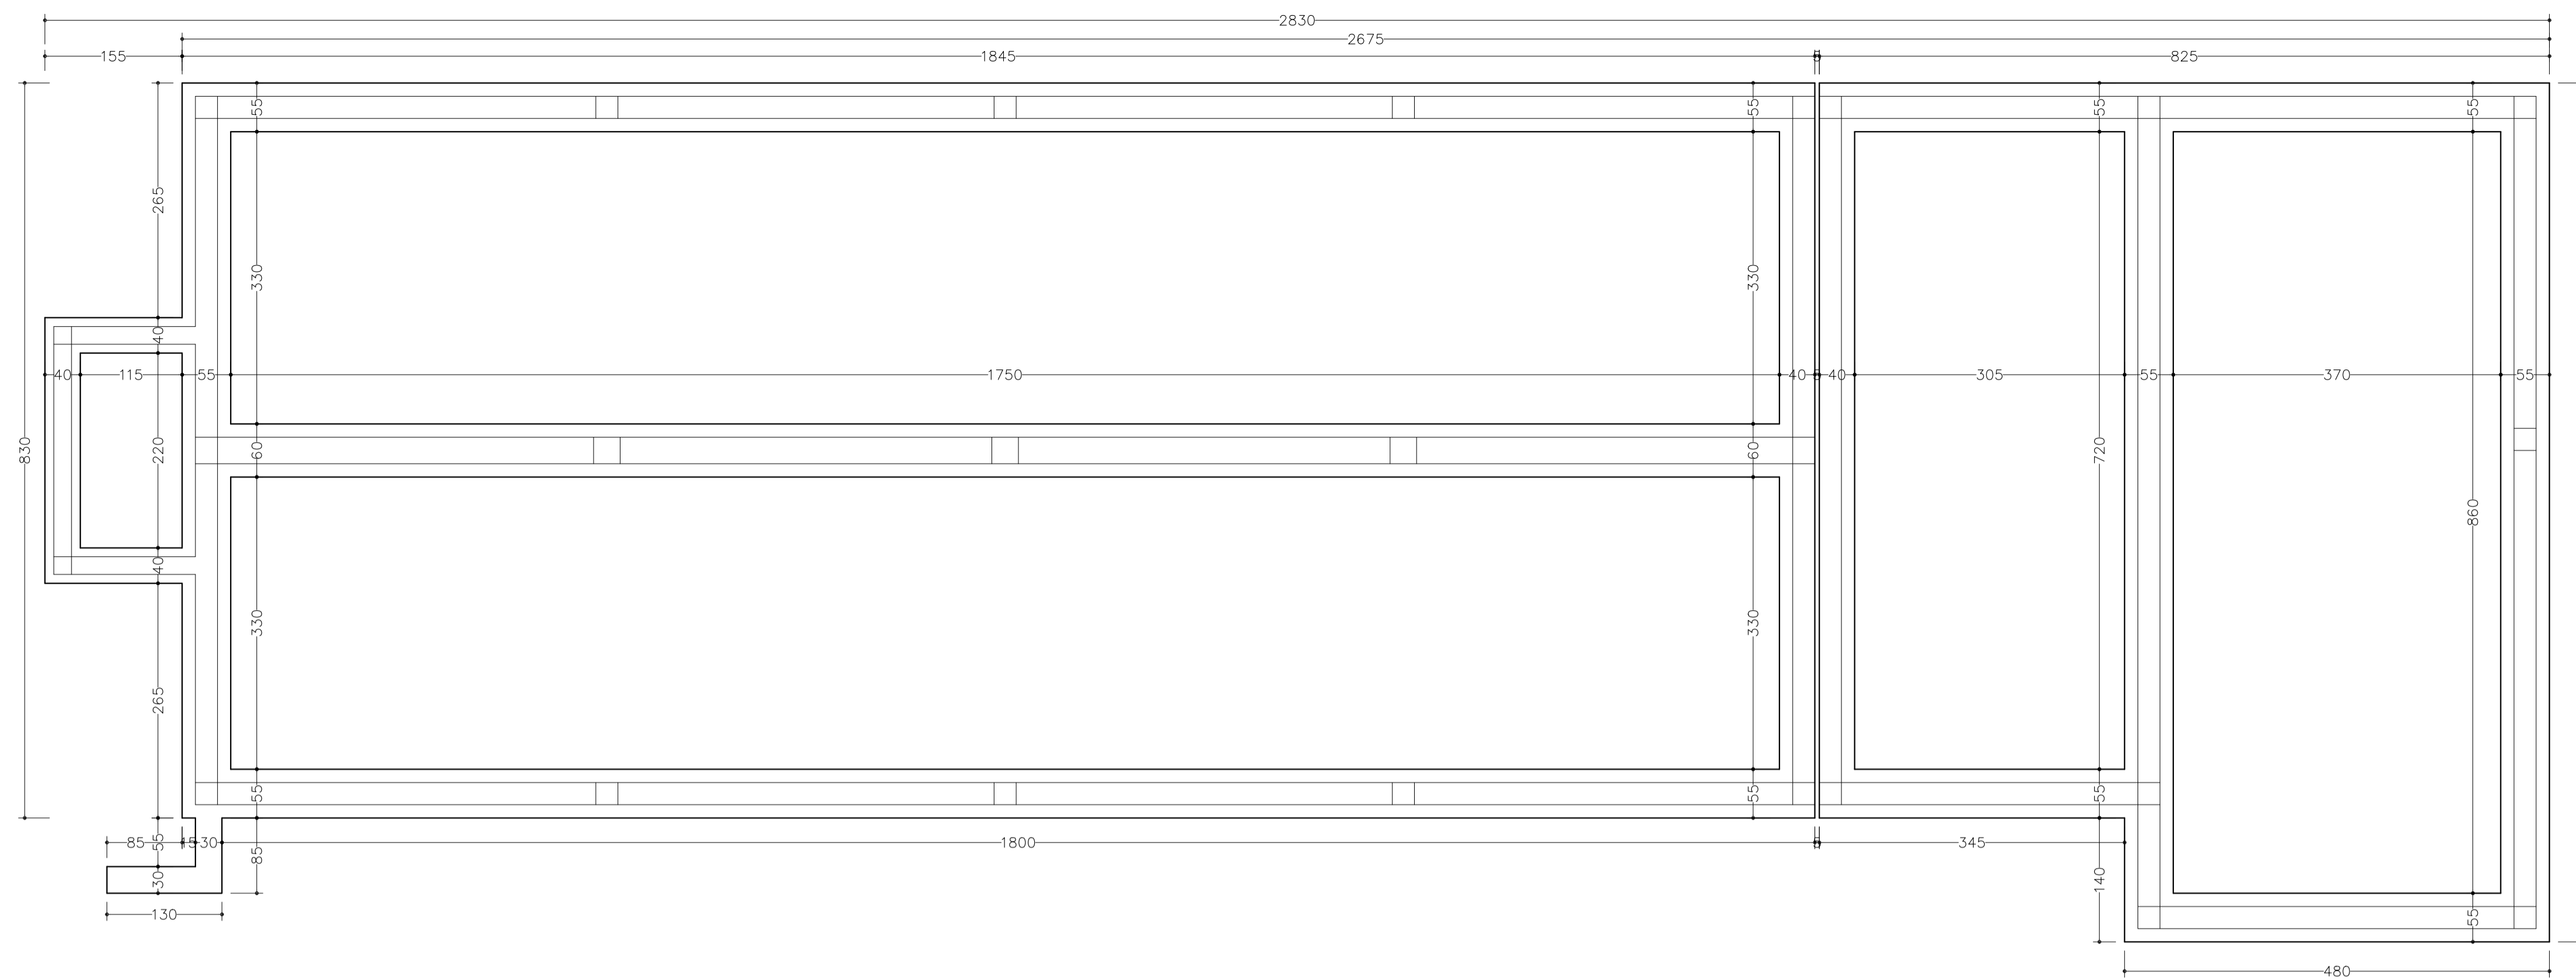

Glavni Projektant	dipl.grad.ing. Nikolic S.	Broj projekta	EP-04.07
Projektant	gr.teh.Stanivukovic B.	Knjiga	G03
Obradio	gr.teh.Stanivukovic B.	Datum	12. 2007
Kontrola	dipl.el.ing.Ilisevic M.	Razmjera	1:50



GLAVNI PROJEKAT TS 110/X kV	
KOM. POG. ZGRADA	Br.crt. 6.2
OSNOVA TEMELJA	List 01
	Zamjena

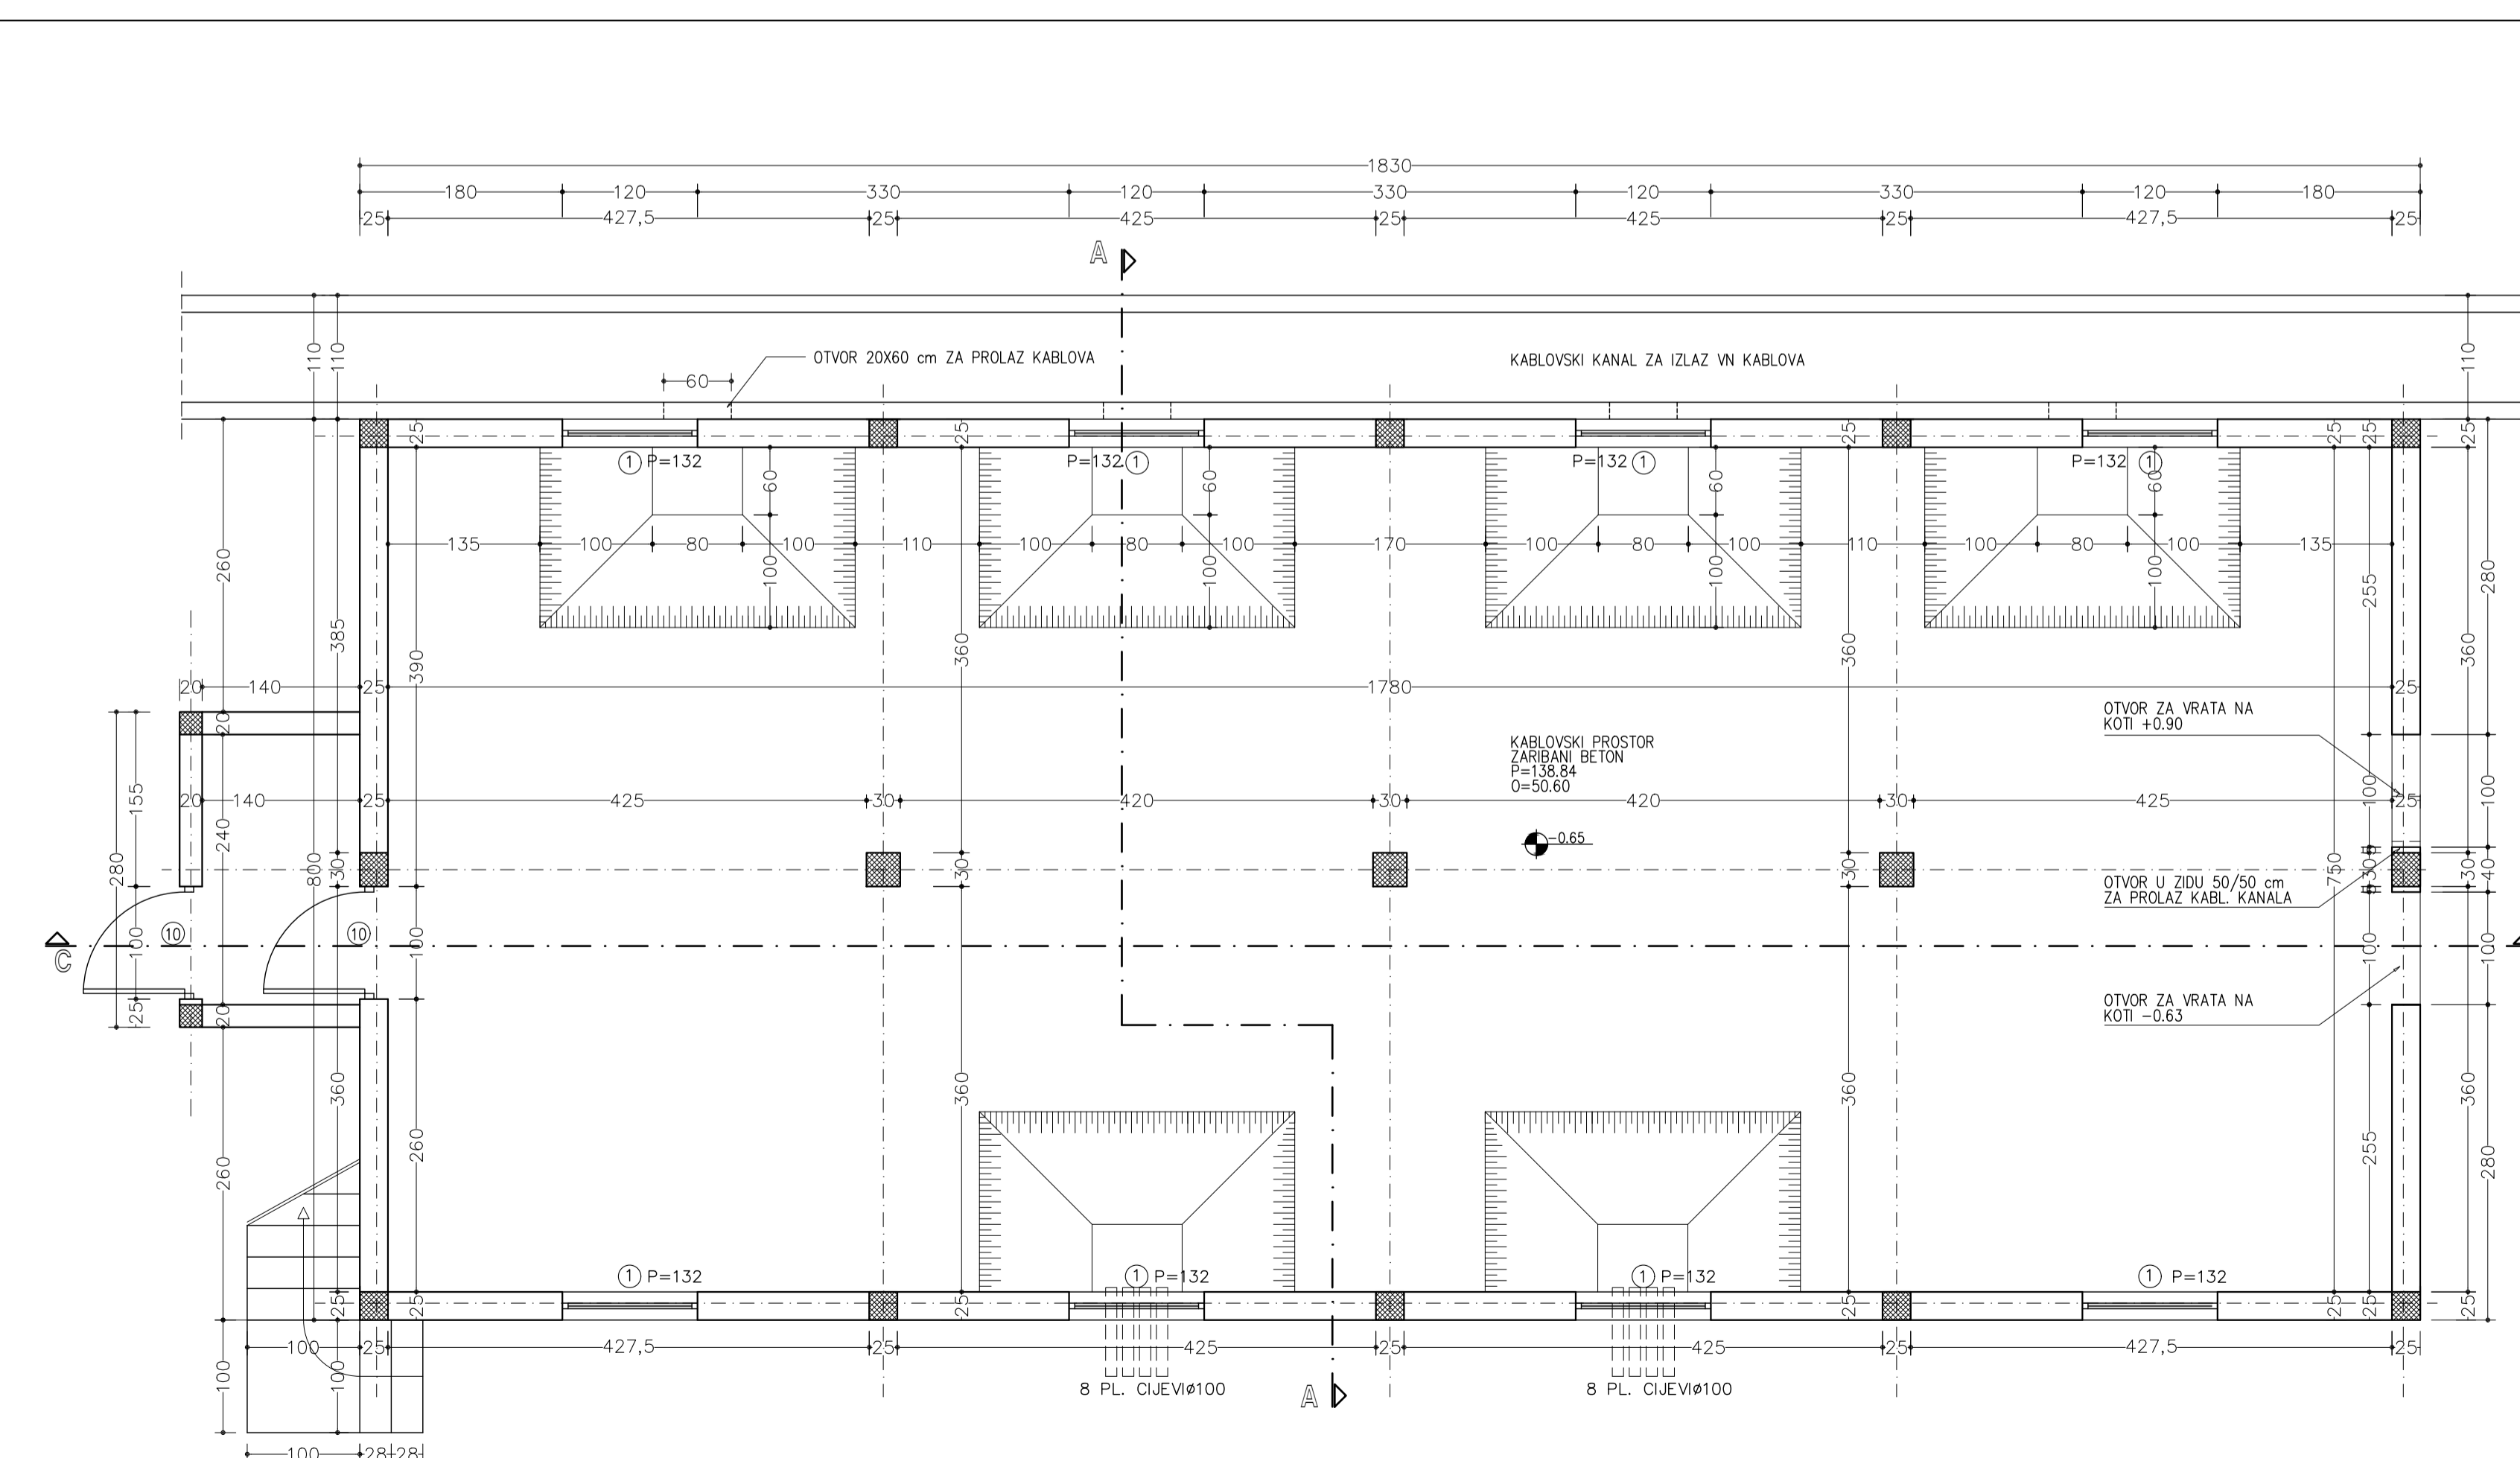

Glavni Projektant	dipl.grad.ing. Nikolic S.	Broj projekta	EP-04.07
Projektant	gr.teh.Stanivukovic B.	Knjiga	G03
Obradio	gr.teh.Stanivukovic B.	Datum	12. 2007
Kontrola	dipl.el.ing.Ilisevic M.	Razmjera	1:50



GLAVNI PROJEKAT TS 110/X kV	
KOM. POG. ZGRADA	Br.crt. 6.3
OSNOVA KABL. PROSTORA	List 01
	Zamjena